WATERLOO CITY COUNCIL

Regular Meeting Agenda Date: October 16, 2017

Time: 7:30 p.m.

- 1. <u>Call to Order</u>.
- 2. <u>Roll Call</u>.
- 3. <u>Pledge of Allegiance</u>.
- 4. <u>Correction or Withdrawal of Agenda Items by Sponsor</u>.
- 5. <u>Approval of Minutes as Written or Amended.</u>
- 6. <u>Petitions by Citizens on Non-Agenda Items</u>.
- 7. <u>Reports and Communications from the Mayor and other City Officers.</u>
 - A. Report of Collector.
 - B. Report of Treasurer.
 - 1. Annual Treasurer's Report.
 - 2. Monthly Treasurer's Report.
 - C. Report of Zoning Administrator.
 - D. Report of Building Inspector / Code Administrator.
 - E. Report of Director of Public Works.
 - F. Report of Chief of Police.
 - G. Report of City Attorney.
 - H. Report and Communication by Mayor.
 - 1. Presentation of Façade Grant Check in the Amount of \$3,787.73 to Nathan Hirsch for Commercial Property Located at 219 W. Mill Street.
- 8. <u>Report of Standing Committees</u>.
- 9. <u>Report of Special Committees</u>.
- 10. Presentation of Communications, Petitions, Resolutions, Orders and Ordinances by Aldermen.
 - A. Consideration and Action on Ordinance No. 1736 Amending the Revised Code of Ordinances of the City of Waterloo, Illinois, Chapter 24 Motor Vehicle Code, Article VI Parking Rules, Section 24-6-3 No-Parking Places, by the Deletion and Replacement of Section 24-6-3(D)(1) and the Addition of Sections 24-6-3(E), (F) and (G), Regarding the Parking of Recreational Vehicles, Trailers, and Construction Equipment.
 - B. Consideration and Action on Ordinance No. 1737 Amending the Revised Code of Ordinances of the City of Waterloo, Illinois, Chapter 27 Offenses, Article IV Offenses Against Property, Section V Trespass, by the Addition of Section 27-4-5(B)(5), Prohibiting Constructive Trespass in the City.
- 11. <u>Unfinished Business</u>.
- 12. <u>Miscellaneous Business</u>.
 - A. Consideration and Action on Approval of the Preliminary Plat for Southern Illinois Center for Health Phase 2.
 - B. Consideration and Action on Approval of the Final Plat for Southern Illinois Center for Health Phase 2.
 - C. Consideration and Action on Approval of Executive Session for the Semi-Annual Review of Executive Session Minutes as per 5 ILCS 120/2(c)(21).
- 13. Discussion of Matters by Council Members Arising After Agenda Deadline.
- 14. <u>Motion to Adjourn</u>.

DATES TO REMEMBER

Oct. 19, 2017 – Zoning Board of Appeals Meeting, Waterloo City Hall: Council Chambers, 7:30 p.m.

Oct. 24, 2017 - American Legion Meeting, Waterloo City Hall: Second Floor, 7:00 p.m.

Nov. 06, 2017 - City Council Meeting, Waterloo City Hall: Council Chambers, 7:30 p.m.

- Nov. 08, 2017 Minister's Meeting, Waterloo City Hall: Second Floor, 8:00 a.m.
- Nov. 08, 2017 Park District Meeting, Waterloo City Hall: Front Conference Room, 7:00 p.m.
- Nov. 09, 2017 Violence Prevention Meeting, Waterloo City Hall: Second Floor, 4:00 p.m.
- Nov. 09, 2017 Cemetery Board Meeting, Waterloo City Hall: Front Conference Room, 7:00 p.m.
- Nov. 10 and 11, 2017 CITY OFFICES CLOSED FOR VETERAN'S DAY.
- Nov. 13, 2017 Planning Commission Meeting, Waterloo City Hall: Council Chambers, 7:30 p.m.
- Nov. 14, 2017 Sister Cities Meeting, Waterloo City Hall: Front Conference Room, 7:00 p.m.
- Nov. 16, 2017 Zoning Board of Appeals Meeting, Waterloo City Hall: Council Chambers, 7:30 p.m.
- Nov. 20, 2017 City Council Meeting, Waterloo City Hall: Council Chambers, 7:30 p.m.
- Nov. 23, 24 and 25, 2017 CITY OFFICES CLOSED FOR THANKSGIVING HOLIDAY.
- Nov. 28, 2017 American Legion Meeting, Waterloo City Hall: Second Floor, 7:00 p.m.

MINUTES OF THE CITY COUNCIL MEETING OCTOBER 02, 2017

- 1. The meeting was called to order by Mayor Tom Smith.
- 2. The following Aldermen were present: Notheisen, Thomas, Hopkins, Trantham, Darter, Buettner, Row and Heller.
- 3. <u>Pledge of Allegiance</u> led by Mayor Tom Smith. A moment of silence was observed for the victims of the Las Vegas shooting.
- 4. <u>Correction or Withdrawal of Agenda Items by Sponsor</u>. Motion made by Alderman Notheisen and seconded by Alderman Darter for the addition of a Proclamation for Domestic Violence to the agenda. Motion passed unanimously with Aldermen Notheisen, Thomas, Hopkins, Trantham, Darter, Buettner, Row and Heller voting yea.
- <u>Approval of Minutes as Written or Amended</u>. Motion made by Alderman Darter and seconded by Alderman Heller to approve the September 18, 2017 City Council Meeting Minutes. Motion passed unanimously with Aldermen Darter, Buettner, Row, Heller, Notheisen, Thomas, Hopkins and Trantham voting yea.
- 6. <u>Petitions by Citizens on Non-Agenda Items</u>. None.
- 7. <u>Reports and Communications from the Mayor and other City Officers.</u>
 - A. <u>Report of Collector</u>. No report.
 - B. <u>Report of Treasurer</u>. No report.
 - C. <u>Report of Zoning Administrator</u>. No report.
 - D. <u>Report of Director of Public Works</u>. No report.
 - E. <u>Report of Chief of Police</u>. No report.
 - F. <u>Report of City Attorney</u>. No report.
 - G. <u>Report and Communication by Mayor</u>.
 - 1. <u>Proclamation for Domestic Violence</u>. Mayor Smith read the Proclamation. Kay Clements thanked Mayor Smith and reminded the council this year's March would be on October 5th in Columbia, IL at 7:00 p.m. to begin at the Columbia City Hall Fountain and ending at Metter Park.
 - 2. <u>Sister Cities Award Presentation</u>. Mayor Smith stated that Sister Cities Representatives along with Alderman Stan Darter and Chief of Police Mike Douglas accepted the Sister Cities of the Year Award in Chicago, IL at the recent IML Convention. He especially thanked Josephine Wittenauer and Debbie Cummins for their hard work in submitting for the award. Sister Cities' Josephine Wittenauer stated she was very grateful and honored to have our Mayor awarded the Sister City of the Year for 2017. She gave a special thank you to Alderman Clyde Heller, the entire Sister City membership and Board of Directors. She received an invitation from the Burgermeister of

PortaWestfalica Germany for the year 2018. She and Bill Getchman extended the invitation to Mayor Smith and City Council to travel with them to Germany.

- 3. <u>Proclamation for October as National Substance Abuse Prevention Month</u> presented by the Monroe County Coalition for Drug Free Communities. (Bill <u>Rebholz, Anne King and Gary Most</u>. Bill Rebholz extended a sincere appreciation and thank you to the Coalition executive board members for their four years of service. Gary Most spoke on what the Coalition does to generate awareness of substance abuse by forums and educational outreach. He informed the council of the county-wide drug awareness event to be held on Sunday, October 8th from 3-4 at the Monroe County Bandstand. Anne King, from Human Support Services, explained the very valuable and unique Adult Redeploy Illinois program they run. Mayor Smith read the Proclamation for October as National Substance Abuse Prevention Month.
- 8. <u>Report of Standing Committees</u>. None.
- 9. <u>Report of Special Committees</u>. None.
- 10. <u>Presentation of Communications, Petitions, Resolutions. Orders and Ordinances by Aldermen</u>. None.
- 11. <u>Unfinished Business</u>. None.
- 12. <u>Miscellaneous Business</u>.
 - A. <u>Consideration and Action on Warrant No. 558</u>. Motion made by Alderman Notheisen and seconded by Alderman Row to approve Warrant No. 558. Motion passed unanimously with Aldermen Notheisen, Thomas, Hopkins, Trantham, Darter, Buettner, Row and Heller voting yea.

 B. <u>Consideration and Action on Travel Expense for Governor's Hometown Award</u> <u>Presentation in Springfield, IL.</u> Motion made by Alderman Darter and seconded by Alderman Buettner to approve the travel expense for attendance at the Governor's Hometown Award Presentation in Springfield, IL. Motion passed unanimously with Aldermen Darter, Buettner, Row, Heller, Notheisen, Thomas, Hopkins and Trantham voting yea.

- C. Consideration and Action on Solicitation Request from the National Association of Letter Carriers Branch #155 for their Annual MDA Fundraiser, "Satchel Drive" to be Conducted at the Intersection of Main and Mill on Friday, October 27, 2017 from 3:00 p.m. to 7:00 p.m.
 Motion made by Alderman Hopkins and seconded by Alderman Heller to approve Solicitation Request from the National Association of Letter Carriers Branch #155 for their Annual MDA Fundraiser, "Satchel Drive" to be conducted at the intersection of Main and Mill on Friday, October 27, 2017 from 3:00 p.m. to 7:00 p.m. Motion passed unanimously with Aldermen Hopkins, Trantham, Darter, Buettner, Row, Heller, Notheisen and Thomas voting yea.
- D. Consideration and Action on Special Event Permit Request for Trunk or Treat to be held in Downtown Waterloo on Tuesday, October 31, 2017 from 5 p.m. to 9 p.m. with the Closure of Main Street from Third to Mill.
 Motion made by Alderman Heller and seconded by Alderman Row to approve Special Event Permit Request #17-021-E for Trunk or Treat to be held in downtown Waterloo on Tuesday, October 31, 2017 from 5 p.m. to 9 p.m. with the closure of Main Street from Third to Mill. Motion passed unanimously with Aldermen Heller, Notheisen, Thomas, Hopkins, Trantham, Darter, Buettner and Row voting yea.

13. <u>Discussion of Matters by Council Members Arising After Agenda Deadline</u>.

Alderman Notheisen stated that StubbornFest drew a large crowd and we need to be preparing for Brewfest.

Alderman Darter stated that a drug take-back box will be at Schnucks on October 28th.

Alderman Heller stated that Sister Cities will be making pancakes in Maeystown this Sunday.

Mayor Smith stated the EMS will be holding a gun raffle on November 1st if anyone would like to get tickets. He was at the Stubbornfest as well and it was outstanding.

14. <u>Motion to Adjourn</u>. Motion made by Alderman Notheisen and seconded by Alderman Hopkins to adjourn. Motion passed by unanimous voice vote. Mayor Smith adjourned the meeting at 8:08 p.m.

Tamara Kujawa, DEPUTY CITY CLERK

CITY OF WATERLOO, ILLINOIS COLLECTION REPORT

	2016-2017 ACTUAL <u>AMOUNT</u>	2017-2018 BUDGETED <u>AMOUNT</u>	% INCREASE/ <u>DECREASE</u>	2016 <u>SEPT</u>	2017 <u>SEPT</u>	% INCREASE/ <u>DECREASE</u> (2016-2017 FISCAL <u>YTD</u>	2017-2018 FISCAL <u>YTD</u>	% INCREASE/ <u>DECREASE</u>
ELEC SALES	10,928,682.18	11,485,000.00	5.09%	1,179,184.16	1,236,565.62	4.87%	4,766,207.11	5,052,771.63	6.01%
ELEC TAX	267,262.30			27,932.35	29,204.08	4.55%	116,756.63	120,532.10	3.23%
ELECT MISC.	249,779.00	165,000.00	- <u>33.94</u> %	<u>17,258.00</u>	10,829.00	<u>-37.25%</u>	106,955.00	99,530.00	- <u>6.94</u> %
SUBTOTAL	11,445,723.48	11,650,000.00	1.78%	1,224,374.51	1,276,598.70	4.27%	4,989,918.74	5,272,833.73	5.67%
BEGINNING UNAPPLIED	452,042.85			30,800.00	29,523.49	-4.14%	198,100.15	164,167.93	-17.13%
UNAPPLIED CASH REC'D UNAPPLIED DISBURSED	121,448.56 130,190.08			3,806.96 6,860.96	6,636.08 10,363.45	74.31% 51.05%	43,835.11 55,218.09	37,739.82 42,331.16	-13.91% -23.34%
ENDING UNAPPLIED	443,301.33			27,746.00	25,796.12	-7.03%	186,717.17	159,576.59	-14.54%
	440,001.00			21,140.00	23,730.12	-1.0376		100,070.00	-14.0470
GAS SALES	2,226,705.93	2,919,000.00	31.09%	84,427.80	83,506.03	-1.09%	661,444.48	687,109.57	3.88%
GAS TAX	61,558.14			1,668.99	1,748.47	4.76%	16,560.07	17,871.26	7.92%
GAS MISC.	158,757.00	70,400.00	- <u>55.66</u> %	<u>11,084.00</u>	3,013.00	<u>-72.82%</u>	51,139.00	50,345.00	- <u>1.55</u> %
SUBTOTAL	2,447,021.07	2,989,400.00	22.16%	97,180.79	88,267.50	-9.17%	729,143.55	755,325.83	3.59%
WATER SALES WATER MISC.	2,146,492.75 88,822.00	2,363,000.00 82,000.00	10.09% <u>-7.68%</u>	182,221.79 <u>7,137.00</u>	218,892.28 6,679.00	20.12% -6.42%	919,152.36 38,575.00	1,055,240.68 53,283.00	14.81% <u>38.13%</u>
SUBTOTAL	2,235,314.75	2,445,000.00	9.38%	189,358.79	225,571.28	<u>-0.42 //</u> 19.12%	957,727.36	1,108,523.68	15.75%
SUBTOTAL	2,235,314.75	2,445,000.00	9.30%	169,356.79	223,371.20	19.1270	957,727.30	1,100,323.00	15.75%
SEWER SALES	1,692,984.08	1,767,000.00	4.37%	142,169.94	165,973.87	16.74%	726,392.72	779,633.61	7.33%
SEWER MISC.	219,335.00	176,200.00	<u>-19.67%</u>	<u>15,477.00</u>	20,770.00	<u>34.20%</u>	93,529.00	128,773.00	<u>37.68%</u>
SUBTOTAL	1,912,319.08	1,943,200.00	1.61%	157,646.94	186,743.87	18.46%	819,921.72	908,406.61	10.79%
CITY TAX	483,286.24	504,000.00	4.29%	41,798.53	46,334.33	10.85%	193,350.29	205,711.60	6.39%
MISC.	27,895.00	31,700.00	13.64%	4,981.00	(627.00)	-112.59%	16,548.00	16,519.00	-0.18%
SUBTOTAL	511,181.24	535,700.00	4.80%	46,779.53	45,707.33	-2.29%	209,898.29	222,230.60	5.88%
	712,392.25	750,450.00	5.34%	59,817.07	58,903.68	-1.53%	296,541.99	307,677.13	3.75%
VEHICLE STICKER FINES	50,963.00	- 50,000.00	-1.89%	- 3,817.00	- 6,419.00	68.17%	- 20,360.00	- 33,084.00	62.50%
PERMITS	124,114.00	90,000.00	-27.49%	8,801.00	9,829.00	11.68%	45,449.00	65,582.00	44.30%
INSPECTION FEES	17,400.00	20,000.00	14.94%	1,950.00	2,025.00	3.85%	9,375.00	7,200.00	-23.20%
FRANCHISE FEES	129,254.00	130,000.00	0.58%	-	_,		36,081.00	35,302.00	-2.16%
LIQUOR LICENSE	7,030.00	7,000.00	-0.43%	167.00	20.00	-88.02%	6,860.00	7,180.00	4.66%
INFRASTRUCTURE FEE	252,166.00	245,000.00	-2.84%	20,965.00	20,553.00	-1.97%	104,610.00	103,354.00	-1.20%
HOTEL/MOTEL TAX	24,205.00	22,000.00	-9.11%	2,788.00	17.00	-99.39%	10,725.00	8,769.00	-18.24%
MISC.	143,122.00	98,020.00	-31.51%	7,640.00	11,340.00	48.43%	71,947.00	84,922.00	18.03%
REPLACEMENT TAX	64,357.00	52,900.00	-17.80%	-	-		21,342.00	20,376.00	-4.53%
COUNTY TAX	348,623.00	395,000.00	13.30%	-	-		-	-	
SALES TAX	2,216,796.00	2,250,000.00	1.50%	185,997.00	187,536.00	0.83%	908,531.00	899,064.00	-1.04%
BUSINESS DISTRICT TAX	91,643.00	90,000.00	-1.79%	7,360.00	7,836.00	6.47%	37,228.00	38,481.00	3.37%
VIDEO GAMING INCOME TAX	83,455.00 1,173,839.00	84,000.00 1,239,000.00	0.65% 5.55%	7,516.00 165,635.00	7,507.00 113,815.00	-0.12% -31.29%	32,577.00 594,483.00	42,929.00 629,592.00	31.78% 5.91%
SUBTOTAL	5,439,359.25	5,523,370.00	<u>3.55</u> % 1.54%	472,453.07	425,800.68	-9.87%	2,196,109.99	2,283,512.13	3.98%
SUBTUTAL	3,439,309.20	3,323,370.00	1.34%	412,400.07	423,000.00	-9.07%	2,190,109.99	2,203,312.13	3.90%
MOTOR FUEL TAX MISC	261,867.00	265,000.00	1.20%	33,663.00	27,489.00	-18.34%	114,596.00	110,724.00	-3.38%
	3,103.00	2,700.00	<u>-12.99%</u>	204.00	636.00	<u>211.76%</u>	948.00	3,037.00	220.36%
SUBTOTAL	264,970.00	267,700.00	1.03%	33,867.00	28,125.00	-16.95%	115,544.00	113,761.00	-1.54%
UTILITY DEPOSITS	123,425.00	-		10,875.00	8,775.00	-19.31%	65,900.00	55,900.00	-15.17%
TOTAL DEPOSITS	24,500,762.43	25,354,370.00	3.48%	2,236,342.59	2,292,225.44	2.50%	10,127,998.76	10,758,233.40	6.22%

October 16, 2017

To: Mayor Tom Smith City Attorney City Aldermen

and the Arrest of Arrest of Arrest of Arrest of Arrest of Arrest

į

Re: Annual Treasurer's Report

Attached, please find the annual treasurer's report for the City of Waterloo, recapping all receipts, expenditures, and wages for fiscal year ending April 30, 2017. The approval of the report will be an agenda item for the October 16, 2017 city council meeting.

I welcome any questions or comments you may have about this report. I can be reached at State Bank of Waterloo weekdays from 8:00 AM - 5:00 PM. The phone number is 618-939-7194.

Brad A. Papenberg City Tressure

City Treasurer

SUMMARY STATEMENT OF CONDITION MAY 1, 2016 TO APRIL 30, 2017

	OFNERAL	SPECIAL			ENTERPRISE	INTERNAL SERVI <u>CE</u>	FIDUCIARY
BEGINNING FUND BALANCE	<u>GENERAL</u>	<u>REVENUE</u>	PROJECTS	SERVICE		JERVICE	
RETAINED EARNINGS	7,677,855	623,500	2,586,125	-	49,003,911	-	5,016,639
REVENUES	6,311,357	264,123	527,202	-	18,688,430	-	797,015
EXPENDITURES	6,232,679	219,636	843	-	16,716,896	-	272,520
OTHER FINANCING SOURCES/USES	-	-	(435 <i>,</i> 902)	-	435,902	-	-
ENDING FUND BALANCE RETAINED EARNINGS	7,756,533	667,987	2,676,582	-	51,411,347	-	5,541,134

SUBSCRIBED TO ON THIS __TH DAY OF OCTOBER, 2017

BRAD A. PAPENBERG, TREASURER

I, BARBARA PACE, CLERK OF THE CITY OF WATERLOO, MONROE COUNTY, ILLINOIS, DO HEREBY CERTIFY THAT THE ABOVE IS A TRUE COPY OF THE ANNUAL TREASURER'S REPORT FOR FISCAL YEAR ENDING APRIL 30, 2017.

BARBARA PACE, CLERK

ANNUAL TREASURER'S REPORT FOR THE CITY OF WATERLOO, ILLINOIS FOR FISCAL YEAR ENDED APRIL 30, 2017

REVENUE SUMMARY PROPERTY TAXES	\$ 348,636.00
SALES TAX-INTERGOVERNMENTAL	2,304,478.00
INCOME TAX-INTERGOVERNMENTAL	1,166,534.00
MOTOR FUEL TAX-INTERGOVERNMENTAL	261,020.00
OTHER INTERGOVERNMENTAL	90,793.00
UTILITY TAX	521,472.00
REPLACEMENT TAX	64,357.00
OTHER LICENSES AND PERMITS	530,163.00
FINES AND FORFEITURES	50,962.00
CHARGES FOR SERVICES	733,736.00
UTILITY FRANCHISE	854,093.00
INTEREST	137,909.00
INVESTMENT INCOME	270,960.00
HOTEL/MOTEL TAX	24,495.00
MISCELLANEOUS	214,374.00
CONNECTION FEES	416,150.00
SUBDIVISION REIMBURSEMENT	76,925.00
IMEA CAPACITY CREDITS	680,582.00
WATER RECEIPTS	2,205,197.00
SEWER RECEIPTS	1,725,722.00
ELECTRIC RECEIPTS	11,175,362.00
GAS RECEIPTS	2,249,208.00
CONTRIBUTIONS-POLICE PENSION	484,999.00
GRANTS	-

TOTAL

the second se

\$ 26,588,127.00

COMPENSATION FOR PERSONAL SERVICE FOR PERSONNEL FOR FISCAL YEAR MAY 1, 2016 THROUGH APRIL 30, 2017

Under \$25,000.00

:

BAKER, ERIC BIVINS, BEVERLY BOOTHMAN, WILLIAM BRADLEY, THOMAS BRAUN, JUSTIN BROOKS, AUTUMN CALLAHAN, PAUL CHILDERS, MECHELLE DARTER, STANLEY DEHN, RONALD FORD, EVAN FREDERICK, GERALD GARDNER, WILLIAM GIBBS, ROBERT	GLESSNER, MICHAEL GLYNN, RICHARD HAGENOW, RON HALLORAN, TAYLOR HARTMAN JR., KENNETH HELLER, CLYDE HICKS, KEVIN HOPKINS, JAMES HORN, ROBERT JOHNS, DOYLE KAEMPFE, RONALD KARWOSKI, STEPHEN KOERBER, VICKI KREBEL, KYLE	LANSING, JAMES LOERCH, LEONARD LUTZ, DAN MAYSEY, JACK MEISTER, STEVEN MUELLER, ALLAN NOTHEISEN, STEPHEN OLSZEWSKI, VEEVA ORIGLIOSSO, MICHAEL PACE, BARBARA PAPENBERG, BRAD PITTMAN, DANIEL RAU, NATHAN SCOTT, JR., RICHARD	SMITH, THOMAS STUMPF, CHARLES STUMPF, ROGER STUMPF, RONALD THOMAS, RUSSELL TRANTHAM, RITA VOGEL, COREY VOGT, CAROL WASHAUSEN, JOHN WASHAUSEN, LARRY WHIPPLE, BRUCE
\$25,000.00 TO \$49,999.99			
DEUTCH, SARAH HOFFMANN, BRIAN	HOVORKA, KELSEY KREBEL, NATHAN	ROW, RUSSELL WASZAK, ERIC	ZABER, ERIC
\$50,000.00 TO \$74,999.99			
COLLETTE, NICHOLAS DOYLE, MARCIA DUFFY, DENNIS DUGAN, MATTHEW FELDMEIER, PATRICIA	GLESSNER, JOHN HANKAMMER, JAMES HOFFMANN, BARRY KOHL, SCOTT KUJAWA, TAMARA	LOLESS, DWIGHT MARTIN, STEVE MOORE, COLE NAGEL, JAMES PACE, COLLEEN	SCHWARZE, BONNIE STANGLEIN, SUSAN VOELKER, SHERRI WASHAUSEN, KEITH WHELAN, BRADLEY
\$75,000.00 TO \$99,999.99			
BERG, TERRY DAWS, TRINITY DOUGLAS, MICHAEL FRANK, CHRIS GOFF, JASON HADDICK, CLIFFORD HOFFMANN, STEVEN	KELLEY, BRANDON LUECKING, JOHNATHAN LUKE, DANE MAAG, THOMAS MAURER, ERIC MIDKIFF, DAVID MILLER, JOHN	PAISLEY, SCOTT PHILLIPS, ANDRE POLACEK, RANDY PROSISE, JEFFREY SAWYER, JOHN SCHMITZ, JARED SIEBENBERGER, DALE	SPENCER, SCOTT STEPPIG, ROBERT STRAUB, JAMES WERNER, SCOTT WETZLER, THOMAS
\$100,000.00 TO \$124,999.99	9		
KENNEDY, SHAWN			
OVER \$125,000.00			
	TRANTHAM, JR., JAMES	•	

BIRK, TIMOTHY

TRANTHAM, JR., JAMES

	\$4,015.86
	\$21,145.87
	\$7,076.50
ALTEC INDUSTRIES INC.	\$3,822.64
ALTORFER INC.	\$3,154.40
AMERICAN PUBLIC GAS ASSOCIATION	\$33,419.00
ANIXTER INC.	• •
AT&T MOBILITY	\$17,784.67 \$4,659.14
AUTO TIRE AND PARTS	• •
BANK OF EDWARDSVILLE	\$16,212.15
BARNES HENRY MEISENHEIMER & GENDE IN.	\$42,552.74
BAXMEYER CONSTRUCTION INC.	\$9,900.00
BELLEVILLE FENCE COMPANY	\$7,712.00
BHMG SERVICE CORPORATION	\$49,929.56
BLUE CROSS BLUE SHIELD OF ILLINOIS	\$467,557.76
BOUNTIFUL BLOSSOMS	\$2,791.83
BRIDGEWELL RESOURCES LLC	\$11,880.00
BROWNSTOWN ELECTRIC SUPPLY	\$55,486.86
BUTLER SUPPLY COMPANY	\$73,662.12
CANON SOLUTIONS AMERICA	\$6,378.16
CARLOS PROPST	\$25,532.68
CARTER WATERS CONSTRUCTION MATERIALS	\$9,038.28
CCP INDUSTRIES	\$3,293.67
CELLIXION LLC	\$46,900.00
CENTERPOINT ENERGY SERVICES INC.	\$1,076,641.27
CHAMPION DRY CLEANERS INC.	\$2,765.30
CHARLES BARNETT	\$30,292.72
CITY OF WATERLOO	\$460,328.17
CITY OF WATERLOO - ELECTRIC FUND	\$60,000.00
CLEAN UNIFORM SERVICES	\$5,439.93
CLOVERLEAF TOOL CO.	\$2,634.69
US POSTAL SERVICE(CMRS-FP)	\$8,000.00
COAST TO COAST EQUIP & SUPPLIES	\$6,379.96
COLUMBIA QUARRY	\$28,014.97
COMMERCE-CENSUS	\$95,428.00
COMPASS MINERALS AMERICA	\$25,093.01
CONSOLIDATED PIPE & SUPPLY CO. INC	\$4,408.00
CONTECH ENGINEERED SOLUTIONS LLC	\$8,251.74
CONTINENTAL RESEARCH	\$3,584.58
GRAFF STACY	\$5,434.80
THE CRANE AGENCY	\$2,624.00
DELL MARKETING L.P.	\$7,522.79
DELTA DENTAL OF ILLINOIS - RISK	\$60,443.00
DENNIS P. ORSEY, PC	\$5,872.50
DIRECTOR OF EMPLOYMENT SECURITY	\$4,630.36
DUCK & SON COATING & SERVICES INC.	\$17,611.00

the second second structure in the second second

E4 HEALTH INC.	\$2,500.00
ELAN FINANCIAL SERVICES	\$25,107.23
ELECTRO DOOR SYSTEMS INC.	\$3,867.80
ENVIRONMENTAL SYSTEMS RESEARCH INST.	\$2,950.00
EXLINE INC.	\$8,803.84
FABICK TRACTOR	\$183,206.89
FIDELITY SECURITY LIFE INSURANCE CO.	\$5,097.01
FLETCHER-REINHARDT COMPANY	\$172,156.55
FLO-SYSTEMS INC.	\$17,878.88
FUELMAN	\$80,400.13
FULL THROTTLE SCREEN PRINTING LLC	\$2,665.50
GAS UTILITIES ALLIANCE	\$15,080.00
GLOBAL EQUIPMENT CO.	\$3,463.86
GLOBAL RENTAL CO. INC.	\$7,000.00
W.W. GRAINGER INC.	\$3,844.00
GRAYBAR ELECTRIC COMPANY INC.	\$2,622.50
GREENSFELDER HEMKER & GALE PC	\$6,464.00
GROUP HEALTH PLAN INC.	\$351,521.30
HACH COMPANY	\$2,544.98
HAIER PLUMBING & HEATINGINC.	\$185,756.80
HANNA & VOLMERT LLC	\$8,325.00
HANKS EXCAVATING & LANDSCAPING	\$16,520.81
HARRISONVILLE TELEPHONE	\$24,710.33
HAWKINSINC	\$10,689.86
HAYES DANIEL J.	\$150,733.18
HD SUPPLY WATERWORKS LTD.	\$63,735.58
HEPLER BROOM LLC	\$29,088.90
HENRY MEISENHEIMER & GENDE INC.	\$453,402.18
HOLLAND SUPPLY COMPANY	\$10,859.24
HUEBNER CONCRETE CONTRACTING INC.	\$153,383.25
SHAUNDRA HUEBNER	\$10,000.00
HYDRO INTERNATIONAL	\$ 9,72 8.21
ID NETWORKS INC.	\$9,187.00
ILLINOIS AMERICAN WATER COMPANY	\$893,227.15
ILLINOIS ENVIRONMENTAL PROT. AGENCY	\$25,927.60
ILLINOIS ENVIRONMENTAL PROTECTION	\$807,226.22
ILLINOIS MUNICIPAL ELECTRIC AGENCY	\$6,528,430.09
ILLINOIS MUNICIPAL LEAGUE	\$2,890.00
I.M.L. RISK MANAGEMENT ASSOCIATION	\$372,643.32
ILLINOIS MUNICIPAL RETIREMENT FUND	\$341,871.89
ILLINOIS MUNICIPAL UTILITIES	\$2,775.00
IMCO UTILITY SUPPLY	\$27,247.27
INSITUFORM TECHNOLOGIES USA INC.	\$118,554.00
INTERSTATE BILLING SERVICE INC.	\$5,633.99
IRON CRAFTERS INC	\$9,288.16

J & J SEPTIC TANK & SEWER CLEANING	\$2,500.00
JAMES TRANTHAM	\$28,744.50
JANET MAUL	\$50,928.60
JOHN DEERE FINANCIAL	\$14,995.62
J.U.L.1.E. CORPORATION	\$5,399.93
K & D PRINTING	\$15,358.50
KEELEY & SONS INC.	\$298,091.30
KEY EQUIPMENT & SUPPLY	\$72,200.00
KOHNEN CONCRETE PRODUCTS INC.	\$3,928.00
KONE INC.	\$3,886.44
LAKE & POND AQUATIC WEED CONTROL	\$10,491.00
LAWSON PRODUCTS INC.	\$3,271.26
LEON UNIFORM CO.	\$6,774.79
LEXIPOL LLC	\$2,750.00
LOCIS	\$7,034.59
LOUIS	\$32,312.04
MACLAIR ASPHALT SALES LLC	\$11,105.18
MACLAIR ASPTIALI SALLS LLC	\$9,811.00
MERCURY INSTRUMENTS LLC	\$4,885.09
MISCELLANEOUS	\$11,675.52
MIDLAND STATES BANK	\$315,588.27
MILES CHEVROLET INC.	\$42,558.00
MILLER HEATING & COOLING	\$11,736.00
MIKE A. MAEDGE TRUCKING INC.	\$24,560.53
MISSOURI PETROLEUM	\$29,200.95
MONROE COUNTY COLLECTOR	\$5,378.44
MONROE CO IL ECONOMIC DEVELOPMENT CORP.	\$10,000.00
MONROE COUNTY ELECTRIC COMPANY	\$12,912.83
MONROE COUNTY GENERAL FUND	\$140,604.00
MONROE COUNTY HIGHWAY DEPARTMENT	\$3,566.00
MOORE ASPHALT INC	\$23,500.00
MORRIS LODGE 787	\$10,000.00
MORROW BROTHERS FORD INC	\$65,076.22
MOTOR PUMP & SERVICES LLC	\$32,717.56
MOTOROLA SOLUTIONS INC.	\$10,681.34
MWM CONSULTING GROUP INC.	\$3,250.00
SD MYERS LLC	\$2,862.00
NELSON TECHNOLOGIES INC.	\$2,908.74
NORTHERN SAFETY CO. INC.	\$9,741.32
0.G.2, LLC	\$10,000.00
PHILLIP KELLEY CONSTRUCTION	\$2,850.00
POSTMASTER	\$31,300.00
PROSISE JEFFREY	\$2,857.12
PROTEC INSURANCE COMPANY	\$4,639.28
RAMONA CLEANING SERVICE INC.	\$18,550.00

one of the second se

REPUBLIC TIMES LLC	\$3,501.76
REJIS COMMISSION	\$44,774.63
RELIABLE SANITATION	\$721,668.76
RANDY REHMER	\$10,000.00
ROGERS REDI MIX	\$111,381.26
RUDLOFF PLUMBING & HEATING	\$13,825.00
RUSH TRUCK CENTER ST. LOUIS	\$3,246.12
RUSS ERLINGER CRANE SERVICE INC.	\$3,940.00
SCHEFFEL BOYLE	\$23,425.00
SCHNUCKS	\$2,626.99
SCHULTE SUPPLY	\$10,693.15
SEILER INSTRUMENT & MFG CO.INC	\$14,455.00
SELECT PROPANE & FUEL INC.	\$19,011.12
SM PROPERTIES WATERLOO LLC	\$82,910.88
SNAP-ON	\$3,181.01
SOLAR TURBINES INCORPORATED	\$2,863.09
SOLOMON ELECTRIC SUPPLY INC.	\$30,847.50
SOUTHWEST IL TOURISM & CONVENTION BUREAU	\$11,756.00
STAPLES BUSINESS ADVANTAGE	\$13,845.73
STATEWIDE TIRE OF ST. LOUIS INC.	\$6,472.77
STEVE DINKELMAN	\$28,433.76
ST. LOUIS SAFETY INC.	\$3,232.19
STREILER PLANNING LLC	\$30,414.24
STUART C IRBY CO	\$10,971.71
SUPERIOR INDUSTRIAL SUPPLY	\$13,853.61
SUZANNE SWEET	\$43,139.68
TALLMAN EQUIPMENT COMPANY INC.	\$3,725.22
TASER INTERNATIONAL	\$3,012.26
TECH ELECTRONICS	\$10,886.05
TEK-COLLECTINC.	\$2,605.40
TEKLAB INC	\$4,537.00
TEPFER CONSULTING GROUP LTD	\$4,400.00
TESTING ANALYSIS CONTROL	\$10,368.00
TITAN INDUSTRIAL CHEMICALS LLC	\$11,191.35
T.M. WEIR HTG & CLG. INC.	\$8,925.00
TRAFFIC CONTROL COMPANY	\$8,104.96
TRAFFIC CONTROL CORPORATION	\$8,350.00
TRANE	\$94,946.33
TREASURER STATE OF ILLINOIS	\$142,511.09
TYNDALE COMPANY INC.	\$3,792.10
UNIVERSAL INC.	\$4,283.52
USA BLUE BOOK	\$16,340.83
UTILITY SAFETY & DESIGN	\$51,898.04
VAN DEVANTER ENGINEERING COMPANY	\$33,831.48
VERMEER MIDWEST	\$78,521.00

TOTAL VENDOR PAYMENTS

\$17,457,872.66

October 16, 2017

To: Mayor Tom Smith City Attorney City Aldermen

ALC: NOT ALC: NOT

Re: Treasurer's Report

Attached, please find the September 30, 2017 Treasurer's Report for the City of Waterloo.

I welcome any questions or comments you may have about this report. I can be reached at State Bank of Waterloo weekdays from 8:00 AM - 5:00 PM. The phone number is 618-939-7194.

Brad A Papenberg Sincerely,

City Treasurer

TREASURER'S REPORT CITY OF WATERLOO For the month ending

September 30, 2017

BEGINNING ENDING BALANCE RECEIPTS DISBURSEMENTS BALANCE
497.98 \$ - \$ - \$ 497.98
66,871.72 8,949.02 9,400.00 66,420.74
(1,639,625.13) 179,777.47 907,005.57 (2,366,853.23)
40,637.14 25.17 13,131.56 27,530.75
530,796.81 231,069.76 158,379.95 603,486.62
353,022.35 192,291.48 117,077.65 428,236.18
794,954.99 96,380.20 156,303.10 735,032.09
1,336,763.51 1,292,279.43 940,907.10 1,688,135.84
308,760.27 50,178.88 - 358,939.15
1,175.95 3.02 - 1,178.97
8,851.06 1,588.40 8,851.06 1,588.40
116,862.56 318.54 3,683.60 113,497.50
\$1,919,569.21 \$2,052,861.37 \$2,314,739.59 \$1,657,690.99
2,257,647.39 - 3,487.80 \$ 2,254,159.59
4,469,873.93 - 6,749.08 \$ 4,463,124.85
4,193.71 58,158.98 51,639.21 10,713.48
127,782.01 15.75 - 127,797.76
3,888,965.12 - 5,955.86 3,883,009.26
8,129,650.57 345,486.07 8,475,136.64
598,531.28 28,099.37 - 626,630.65
1,399,471.93 297.15 - 1,399,769.08
1,787,349.19 - 2,729.98 1,784,619.21
304,914.69 - 471.06 304,443.63
1,850,778.36 - 2,827.97 1,847,950.39
24,819,158.18 \$432,057.32 \$73,860.96 \$25,177,354.54
26,738,727.39 \$2,484,918.69 \$2,388,600.55 \$26,835,045.53
24,819,158.18 \$432,057.32 \$73,860.9 26,738,727.39 \$2,484,918.69 \$2,388,600.5 Date Opened Original Balance Current Balance

Unfunded Actuarial Accrued Liability - Police	-	\$12.372.060.00	\$2,869,014.00 \$11,703,906.92		
IEPA Sewer Loan Unfunded Actuarial Accrued Liability - IMRF	5/24/2007	\$12,372,060.00	\$6,788,492.92 \$2,046,400.00	2.50%	Jan and July

Respectfully Submitted, Brad A. Papenberg

City Treasurer

Building Inspector/Code Administrator Monthly Report 9/30/17

	January	February	March	April	May	June	July	August	September	October	November	December	Total
New Cons	struction Ir	spections:						0		occober	November	December	TOLAI
2017	29	33	47	45	40	58	51	69	70				447
2016	12	14	23	30	49	26	44	21	42	35	20	23	442
2015	21	16	19	32	19	37	13	47	26	29	20 19	25 15	339
New Cons	struction R	e-Inspectio	ns:						20	25	19	15	293
2017	8	5	6	11	4	9	5	7	9				<i></i>
Rental Ins	spections:					-	5	,	2				64
2017	12	15	19	11	8	23	19	16	28				
2016	21	15	12	18	26	23	26	23	20	22	47	4.5	151
2015	11	16	15	29	20	26	28	22	20	22 25	17	16	239
Rental Re	-Inspectior	ns:				20	20	22	21	25	17	17	247
2017	9	8	13	1	8	13	14	9	17				
Dumpster	/POD Pern	nits Issued:		-	0	15	14	5	17				92
2017	9	7	13	16	10	13	13	9	10				
2016	5	12	8	15	13	14	13	10	13	4 5	0	_	103
2015	7	5	9	9	11	6	4	10	11 6	15	8	5	130
Motor Ve	hicle Violat	tion Notice		0	1 1	U	-+	10	0	6	5	6	84
2017	12	2	15	2	3	5	3	6	1				
Property V	Violation N	otices:		-	5	5	5	0	1				49
2017	7	11	10	14	22	8	15	1 4	-				
Tickets Iss			10	14	22	0	15	11	4				102
2017	1	0	5	1	3	1	Λ	2	2				
	±	U	5	Ŧ	3	1	4	2	3				20

Agenda Item No. 7H1

AGENDA REQUEST

(Submit by 12:00 p.m. on Wednesday before the meeting date requested.)

1. Request is made for placement on the agenda for meeting to be held of	on:
October 16, 2017	
. (Date)	
2. Description of matter to be placed on agenda:	
Presentation of Façade Grant Check in the Amount of \$3,787.73 to N	athan
Hirsch for Commercial Property Located at 219 W. Mill Street.	
Relief or action to be requested.	
Rener of action to be requested.	
Check Presentation.	
Submittal date: 10-12-17	
Submitted by:	
Alderman Jim Trantham,	
Downtown Beautification Committee Chairman	
Downtown Beautification Committee Chamman	
DISPOSITION	
Matter to be placed on agenda for meeting date requested.	
NURTER TO BE BLOCED ON ACOMMENTAR MEETING date requireded	

_____ Matter to be placed on agenda for meeting to be held on

Matter referred to

Mayor

Agenda Item No. 10A

AGENDA REOUEST

(Submit by 12:00 p.m. on Wednesday before the meeting date requested.)

1. Request is made for placement on the agenda for meeting to be held on:

> October 16, 2017 (Date)

2. Description of matter to be placed on agenda:

> Consideration and Action on Ordinance No. 1736 Amending the Revised Code of Ordinances of the City of Waterloo, Illinois, Chapter 24 Motor Vehicle Code, Article VI Parking Rules, Section 24-6-3 No-Parking Places, by the Deletion and Replacement of Section 24-6-3(D)(1) and the Addition of Sections 24-6-3(E), (F) and (G), Regarding the Parking of Recreational Vehicles, Trailers, and Construction Equipment.

3. Relief or action to be requested: Approval.

4. Submittal date: 09-27-17

> Submitted by: Alderman Clyde Heller, Ordinance Committee Chairman

DISPOSITION

5. Matter to be placed on agenda for meeting date requested.

Matter to be placed on agenda for meeting to be held on

Matter referred to

<u>AAA</u> Mayor

ORDINANCE NO. 1736

AN ORDINANCE AMENDING THE REVISED CODE OF ORDINANCES OF THE CITY OF WATERLOO, ILLINOIS, CHAPTER 24 MOTOR VEHICLE CODE, ARTICLE VI PARKING RULES, SECTION 24-6-3 NO-PARKING PLACES, BY THE DELETION AND REPLACEMENT OF SECTION 24-6-3(D)(1) AND THE ADDITION OF SECTIONS 24-6-3(E)(F) AND (G), REGARDING THE PARKING OF RECREATIONAL VEHICLES, TRAILERS AND CONSTRUCTION EQUIPMENT.

BE IT ORDAINED BY THE CITY COUNCIL OF THE CITY OF WATERLOO, ILLINOIS AS FOLLOWS:

SECTION ONE: Current Section 24-6-3(D)(1) shall be deleted and the Section shall now read as follows:

- 24-6-3(D) (1) No person shall park or leave standing on any public street or alley or portion thereof in a residential district as defined by the Zoning Code of the city the following:
 - (a) Any commercial vehicle registered in the state of Illinois as a Class C motor vehicle and above, or the equivalent ratings in a different state except that the vehicle may be parked or left standing at or near an address where business is being conducted.
 - (b) Any construction equipment except during construction in conjunction with a valid building permit issued by the city.

SECTION TWO: New sections 24-6-3(E)(F) and (G) shall be added to the Code of Ordinances to read as follows:

- 24-6-3(E) RECREATIONAL VEHICLES DEFINITIONS AND PARKING
 - (1) For purposes of this Section, "recreational vehicle" is defined as including but not limited to the following: Any camping trailer, motor home, mini motor home, travel trailer, truck camper, van camper, boat, jet ski, and recreational off-highway vehicle (as defined in the Illinois Vehicle Code).
 - (2) It shall be unlawful to park a recreational vehicle upon any public street, or alley, or portion thereof, located within the City limits of the City of Waterloo, Illinois.

24-6-3(F) TRAILERS - PARKING It shall be unlawful to park, at any time, any trailer (not included in the definition of a "recreational vehicle") that is not attached to a motor vehicle on any public street, or alley, or portion thereof located within the city limits. When attached to a motor vehicle, a trailer (other than a recreational vehicle) may be parked on a public street except between sundown and sunrise.

24-6-3(G) CONSTRUCTION In the event of a conflict or ambiguity this Section 24-6-3 shall be strictly construed so as to disfavor rather than favor parking upon public streets or alleys or portions thereof.

SECTION THREE: All ordinances or parts thereof, in conflict with the provisions of this ordinance, are hereby repealed to the extent of such conflict.

SECTION FOUR: This ordinance shall be in full force and effect ninety (90) days from and after its passage, approval and publication in pamphlet form as provided by law.

PASSED this 16th day of October, 2017, pursuant to a roll call vote as follows:

AYES:	 	 	
NAYS:	 	 	
ABSENT:	 	 	

ABSTENTION: _____

APPROVED by me this 16th day of October, 2017.

Thomas G. Smith, Mayor City of Waterloo, Illinois

ATTESTED, filed in my office and published in pamphlet form the 17th day of October, 2017.

Barbara Pace, City Clerk City of Waterloo, Illinois

Agenda Item No. 10B

AGENDA REOUEST

(Submit by 12:00 p.m. on Wednesday before the meeting date requested.)

1. Request is made for placement on the agenda for meeting to be held on:

> October 16, 2017 (Date)

2. Description of matter to be placed on agenda: Consideration and Action on Ordinance No. 1737 Amending the Revised Code of

Ordinances of the City of Waterloo, Illinois, Chapter 27 Offenses, Article IV

Offenses Against Property, Section V Trespass, by the Addition of Section

27-4-5(B)(5), Prohibiting Constructive Trespass in the City.

3. Relief or action to be requested: Approval.

4. Submittal date: 09-27-17

> Submitted by: Alderman Clyde Heller, Ordinance Committee Chairman

DISPOSITION

Matter to be placed on agenda for meeting date requested. 5.

Matter to be placed on agenda for meeting to be held on

Matter referred to

<u>III</u> Mayor

ORDINANCE NO. 1737

AN ORDINANCE AMENDING THE REVISED CODE OF ORDINANCES OF THE CITY OF WATERLOO, ILLINOIS, CHAPTER 27 OFFENSES, ARTICLE IV OFFENSES AGAINST PROPERTY, SECTION V TRESPASS, BY THE ADDITION OF SECTION 27-4-5(B)(5), PROHIBITING CONSTRUCTIVE TRESPASS IN THE CITY.

WHEREAS, unprecedented advances in unmanned aircraft technology have empowered realtors, inspectors, biologists and preservationists, farmers and agricultural researchers, photographers and others to document the world around them in ways that oftentimes replace more hazardous operations; and,

WHEREAS, after studying various alternatives for the regulation of safety, privacy, nuisance, trespass, and related police powers raised by unmanned aircraft, and taking into account the approaches adopted by cities across the nation, which include criminalizing or prohibiting the use of them; and,

WHEREAS, the FAA has declared that "laws traditionally related to State and local police power – including land use, zoning, privacy, trespass, and law enforcement operations – generally are not subject to Federal regulation"; and,

WHEREAS, the FAA has declared that the operation of unmanned aircraft near or over the perimeter or interior of certain locations may violate State or local trespassing laws; and,

WHEREAS, the use of unmanned Aircraft Systems poses a potential threat to the persons, property, privacy, and general health and welfare of residents; and,

WHEREAS, advances in technology now allow a means to balance innovation and address all of the above stated land use, safety, nuisance, privacy, and trespass concerns; and,

WHEREAS, the City Council hereby determines that it is to the benefit of the health, safety, and welfare of the residents to regulate the operation of Unmanned Aircraft Systems in the City, and to prohibit constructive invasion of privacy in the City.

NOW THEREFORE, be it ordained by the City Council, the City of Waterloo, Illinois, as follows:

SECTION ONE. Article 4 of Chapter 27 of the Municipal Code of the City of Waterloo, Illinois, be and is hereby amended by enacting a new Section 27-4-5(B)(5) to read as follows:

SECTION 27-4-5(B)

(5) Regardless of whether there is a physical trespass pursuant to Section 27-4-5(B) of this Code, a person is liable for trespass of property when that person knowingly attempts to capture or knowingly captures any type of visual image, visual recording, sound recording, or other physical impression of another engaging in private, personal, or familial activity, in a place in which the person observed has a reasonable expectation of privacy and that impression could not have been achieved without a physical trespass unless the device was used.

> For the purpose of clarification, this section shall not be construed to impair or limit the following:

- (a) Otherwise lawful activities of law enforcement personnel operating in the course and scope of their employment; or
- (b) Otherwise lawful activities of personnel of governmental agencies, operating in the course and scope of their employment; or
- (c) Otherwise lawful activities of private commercial entities operating in the course and scope of their employment.

SECTION TWO. This Ordinance shall be in full force and take effect from and after the date of its final passage and approval.

SECTION THREE. Except as expressly set forth herein, nothing contained in this Ordinance shall in any manner be deemed or construed to alter, modify, supersede, supplant or otherwise nullify any other Ordinance of the City or the requirements thereof whether or not relating to or in manner connected with the subject matter hereof.

SECTION FOUR. If any term, condition, or provision of this Ordinance shall, to any extent, be held to be invalid or unenforceable, the reminder hereof shall be valid in all other respects and continue to be effective and each and every remaining provision hereof shall be valid and shall be enforced to the fullest extent permitted by law, it being the intent of the Board of Aldermen that it would have enacted this Ordinance without the invalid or unenforceable provisions. In the event of a subsequent change in applicable law so that the provision which had been held invalid is no longer valid, said provision shall thereupon return to full force and effect without further action by the city and shall thereafter be binding.

PASSED this 16th day of October, 2017, pursuant to a roll call vote as follows:

YEAS:	 	
NAYS:	 	
ABSENT:	 ····	
ABSTENTION:	 	

APPROVED by me this 16th day of October, 2017.

Thomas Smith, Mayor City of Waterloo, Illinois

ATTESTED: filed in my office, and published in pamphlet form the 17th day of October, 2017.

Barbara Pace, City Clerk City of Waterloo, Illinois

	Agenda Item No.	12A
	AGENDA REQUEST (Submit by 12:00 p.m. on Wednesday before the meeting date requested.)	
Reque	est is made for placement on the agenda for meeting to be held on: October 16, 2017	
Consi	(Date) iption of matter to be placed on agenda: deration and Action on Approval of the Preliminary Plat for South r for Health Phase 2.	
Relief Appro	or action to be requested:	
Appro	*	
Appro Submi	oval.	
Appro Submi	ittal date: <u>10-11-17</u> itted by:	
Appro Submi	ittal date: <u>10-11-17</u> itted by: agel, Subdivision & Zoning Administrator	
Appro Submi	ittal date: 10-11-17 itted by: agel, Subdivision & Zoning Administrator DISPOSITION	

Mayor

NOTES:

THIS PLAT IS NOT FOR RECORD

ALL LOT DIMENSIONS SHOWN ALONG CURVES ARE ARC LENGTHS. ALL DIMENSIONS SHOWN ARE APPROXIMATE AND SUBJECT TO FINAL SURVEY.

ALL BACK OF CURB RADII AT INTERSECTIONS ARE 23' AND ALL R.O.W. RADII AT INTERSECTIONS ARE 25' UNLESS NOTED.

ALL EASEMENTS ARE DRAINAGE & UTILITY EASEMENTS UNLESS NOTED.

ALL EASEMENTS IN FRONT OF LOTS ARE 15' UNLESS NOTED

ALL EASEMENTS IN BACK OF LOTS ARE 20' UNLESS NOTED

ALL BUILDING LINES ARE 25

ALL WATERLINES WILL BE INSTALLED ACCORDING TO THE CITY OF WATERLOO CODE.

ZONING CLASSIFICATION: B-3

PRELIMINARY PLAT FOR SOUTHERN ILLINOIS CENTER FOR HEALTH PHASE 2

PART OF U.S. SURVEY 720, CLAIM 516, TOWNSHIP 2 SOUTH, RANGE 9 WEST, OF THE THIRD PRINCIPAL MERIDAN, CITY OF WATERLOO, MONROE COUNTY, ILLINOIS

AUGUST 15, 2017

WE, SOUTHERN ILLINOIS MEDICAL DEVELOPM PRELIMINARY PLAT, HEREBY STATE THAT THIS DEDICATE TO PUBLIC USE FOREVER THE ST RESERVE TO THE PUBLIC ANY RIGHT OF WA PLAT. IT IS ALSO OUR INTENTION TO DEDIC MAINTENANCE OF MUNICIPAL AND PUBLIC UT TO IN ALL FUTURE CONVEYANCES OF LOTS

IN WITNESS WHEREOF, WE HAVE HEREUNTO

SOUTHERN ILLINOIS MEDICAL DEVELOPMENT

STATE OF ILLINOIS

COUNTY OF MONROE

I, THE UNDERSIGNED, A NOTARY PUBLIC IN DID AFFIX HIS SIGNATURE THERETO AS HIS

GIVEN UNDER MY HAND AND NOTARIAL SEAL

NOTARY PUBLIC

WE, MEDICAL DEVELOPMENT COMPANY OF AM PRELIMINARY PLAT, HEREBY STATE THAT THIS DEDICATE TO PUBLIC USE FOREVER THE STR RESERVE TO THE PUBLIC ANY RIGHT OF WAY PLAT. IT IS ALSO OUR INTENTION TO DEDIC MAINTENANCE OF MUNICIPAL AND PUBLIC UT TO IN ALL FUTURE CONVEYANCES OF LOTS

IN WITNESS WHEREOF, WE HAVE HEREUNTO

MEDICAL DEVELOPMENT COMPANY OF AMERICA STATE OF ILLINOIS

COUNTY OF MONROE

I THE UNDERSIGNED, A NOTARY PUBLIC IN CERTIFICATE, DID AFFIX HIS SIGNATURE THER HEREIN SET FORTH.

GIVEN UNDER MY HAND AND NOTARIAL SEAL

NOTARY PUBLIC

APPROVED AND ACCEPTED THIS ____

MAYOR

CITY CLERK

APPROVED AND ACCEPTED THIS ____ DAY

911 COORDINATOR - MONROE COUNTY, ILLIN

DRAINAGE REPORT TOPOGRAPHIC STUDIES HAVE BEEN PERFORMI KNOWLEDGE AND BELIEF THAT THE DRAINAGE THE SUBDIMISION AS SHOWN ON THIS PRELIX DRAINAGE SHOULD BE CHANGED, THE DEVELO PROVISIONS FOR COLLECTION AND DIVISION GENERALLY ACCEPTED ENGINEERING PRACTIC

CRAIG D. BRAUER PE # 062-047294

DATE SEALED EXPIRATION DATE OF LICENSE: 11/30/15

THIS IS TO CERTIFY THAT WE HAVE PRELIMIN. PART OF THE NORTH HALF OF THE SOUTHEA THIRD PRINCIPAL MERIDIAN, MONROE COUNTY I FURTHER CERTIFY THAT THE PARCEL INCLU FEDERAL EMERGENCY MANAGEMENT AGENCY F 2003. NO GUARANTEE IS IMPLIED THAT THE

THOUVENOT, WADE & MOERCHEN, INC.

TRACY E. HAMANN, PLS # 035-003570

BOUNDARY DESCRIPTION

PART OF TAX LOT 2 IN U.S. SURVEY 720, CLAIM 516, TOWNSHIP 2 SOUTH, RANGE 9 WEST OF THE THIRD PRINCIPAL MERIDIAN, MONROE COUNTY, ILLINOIS BEING MORE PARTICULARLY DESCRIBED AS FOLLOWS:

COMMENCING AT THE INTERSECTION OF THE NORTHWEST RIGHT OF WAY LINE OF HAMACHER STREET, 100 FEET WIDE, AS SHOWN BY RIGHT OF WAY PLAT RECORDED IN ENVELOPE 180-C IN THE MONROE COUNTY RECORDS, WITH THE CENTERLINE OF EAGLE COURT AS SHOWN BY PLAT OF EAST RIDGE TH ADDITION RECORDED IN ENVELOPE 2-6-A; THENCE SOUTH 39 DEGREES 52 MINUTES 38 SECONDS WEST (BASED ON GRID NORTH, ILLINOIS STATE PLANE COORDINATE SYSTEM, WEST ZONE), ON SAID NORTHWESTERLY RIGHT OF WAY LINE OF HAMACHER STREET, 1,006.57 FEET; THENCE ON SAID NORTHWESTERLY RIGHT OF WAY LINE 558.01 FEET ON A CURVE TO THE RIGHT HAVING A RADIUS OF 946.45 FEET, THE CHORD OF SAID CURVE BEARS SOUTH 56 DEGREES 46 MINUTE 03 SECONDS WEST, 549.96 FEET TO THE POINT OF BEGINNING.

DEGREES 46 MINUTE 03 SECONDS WEST, 549.96 FEET TO THE POINT OF BEGINNING. FROM SAID POINT OF BEGINNING; THENCE CONTINUING ON SAID NORTHWESTERLY RIGHT OF WAY LINE 57.36 FEET ON A CURVE TO THE RIGHT HAVING A RADIUS OF 946.45 FEET, THE CHORD OF SAID CURVE BEARS SOUTH 71 DEGREES 55 MINUTE 18 SECONDS WEST, 57.35 FEET; THENCE SOUTH 73 DEGREES 39 MINUTES 28 SECONDS WEST, 151.42 FEET TO THE EAST CORNER OF LOT 1 OF THE SOUTHERN ILLINOIS CENTER FOR HEALTH PHASE 1. RECORDED IN ENVELOPE 2-3258 IN THE MONROE COUNTY RECORDS; THENCE LEAVING SAID NORTH RIGHT OF WAY LINE AND CONTINUING ALONG THE NORTHEASTERLY LINE OF LOT 1 AND LOT 2 OF SAID SOUTHERN ILLINOIS CENTER FOR HEALTH PHASE 1 THE FOLLOWING FIVE (5) COURSES AND DISTANCES: 1.) NORTH NO DEGREES 10 MINUTES 32 SECONDS WEST, 148.85 FEET; 2.) SOUTH 73 DEGREES 06 MINUTES 32 SECONDS WEST, 59.96 FEET; 3.) NORTH 16 DEGREES 22 MINUTES 10 SECONDS WEST, 235.72 FEET; 4.) SOUTH 73 DEGREES 37 MINUTES 50 SECONDS WEST, 2.67 FEET; 5.) NORTH 16 DEGREES 22 MINUTES 10 SECONDS WEST, 23.00 FEET TO THE NORTHEASTERLY CORNER OF SAID LOT 2; THENCE ALONG THE NORTHWESTERLY LINE OF SAID LOT 2, SOUTH 73 DEGREES 37 MINUTES 50 SECONDS WEST, 321.44 FEET TO THE NORTHWESTERLY CORNER OF SAID LOT 2, SOUTH 73 DEGREES 30 MINUTES 50 SECONDS WEST, 231.44 FEET TO THE MONROUS COUNTY RECORDER'S OFFICE IN DEED BOOK 198 ON PAGE 218; THENCE NORTH 08 DEGREES 10 MINUTES 33 SECONDS WEST ON SAID WESTERLY LINE AND IT'S NORTHERLY EXTENSION, 171.06 FEET; THENCE NORTH 61 DEGREES 50 MINUTES 23 SECONDS AND LOT 2, SECONDS EAST, 641.41 FEET; THENCE SOUTH 28 DEGREES 09 MINUTES 37 SECONDS EAST, 344.76 FEET TO THE NORTHERLY CORNER OF LOT 3 OF SAID LOT 3, SOUTH 61 DEGREES 50 MINUTES 23 SECONDS EAST, 641.41 FEET; THENCE SOUTH 28 DEGREES 09 MINUTES 33 SECONDS EAST, 98.476 FEET TO THE NORTHERLY CORNER OF LOT 3 OF SAID LOT 3, SOUTH ENN ILLINOIS CENTER FOR HEALTH PHASE 1; THENCE ALONG THE NORTHWESTERLY LINE OF AND LOT 3, SOUTH ES 20 SECONDS EAST, 98.475, FEET TO THE SOUTHWESTERLY RIGHT OF WAY LINE OF VORIS-JOST DRIVE;

SAID PARCEL CONTAINS 6.71 ACRES, MORE OR LESS.

SUBJECT TO EASEMENTS, CONDITIONS, AND RESTRICTIONS OF RECORD

ZÁ Kar PROJE(LOCATIO

LOCATION MAP


OWNERS SOUTHEAN ILLINOIS MEDICAL DEVELOPMENT CORPORATION AND MEDICAL DEVELOPMENT COMPANY OF AMERICA 509 HAMACHER STREET WATERLOO, ILLINOIS 62298


(618)939-9790

AREA SUMMARY	
TOTAL AREA = 6.71 ACRES	
Statement in succession in the second se	

	PROPOSED RIGHT OF WAY
	EXISTING RIGHT OF WAY
	PROPOSED LOT LINE
	SECTION LINE
	orainage & utility easement
	25' BUILDING LINE (UNLESS NOT
	PROPOSED SANITARY SEWER LINE
STN	PROPOSED STORM SEWER LINE
•	PROPOSED WATER LINE
	EXISTING SANITARY SEWER LINE
	EXISTING NATURAL GAS LINE
	EXISTING WATER LINE
• • E	Existing Underground Electric
u	Existing Underground Telepho
黨	HYDRANT
W	WATER VALVE
599	PROPOSED 1' CONTOUR
	proposed 5' contour
	EXISTING 1' CONTOUR
	EQISTING 5' CONTOUR

ent corporation, owner in fee of the	e property embraced within this	THOUN WADE	/ENOT, & CHEN, INC.
s plat is our free and voluntary act reets and drainage easements shown y lying along any public road adjace rate the easements shown hereon for	f and that it is our intention to Hereon and to dedicate and Ent to the boundaries of the		URVEYORS + PLANNERS
set my hand on this i	DAY OF	4940 OLD SWANSEA,	COLLINSVILLE RD.
CORPORATION		FAX (618 WATER 113 SOU WATERLOO TEL (618)) 624-4488) 624-6688 LOO OFFICE H MAIN STREET , ILLINOIS 62298 939-5050
AND FOR THE STATE AND COUNTY AFORES NOWN TO ME AND WHOSE NAME IS AFFIX FREE AND VOLUNTARY ACT FOR THE USES	ed to the foregoing certificate, and purposes herein set	EDWAR 500 COUN EDWARDSV TEL (618)) 939-3938 DSMLLE OFFICE TRY CLUB VIEW, SUITE 1 1LLE, ILLINOIS 62025 1656-4040
UN UP	2017.	TEL (314)) 656-4343 SOFFICE ST., SUITE 200A MISSOURI 63101 241-6300 241-2391
IERICA, OWNER IN FEE OF THE PROPERTY PLAT IS OUR FREE AND VOLUNTARY ACT EETS AND DRAINAGE EASEMENTS SHOWN I LYING ALONG ANY PUBLIC ROAD ADJACE ATE THE EASEMENTS SHOWN HEREON FOR LITY SERVICES. THE BUILDING LINES SH IN THIS SUBDIVISION.	AND THAT IT IS OUR INTENTION TO HEREON AND TO DEDICATE AND NT TO THE BOUNDARIES OF THE THE CONSTRUCTION AND	400 N. 5 ST. CHARI TEL (636) FAX (636) PROFESSIONAL RECK	
set my hand on this (DAY OF	Illingis professional e professional engineer professional structur Illingis prof. Land Sui Vissouri professional	NG CORP. 62-035370 AL ENGR. CORP. 81-005202 XYEYING CORP. 048-000029
<u>a</u>		MISSOURI LAND SURVEYIN SEAL	IG CORP. NC 000346
and for the state and county afores RSONALLY KNOWN TO WE AND WHOSE NAW ETO AS HIS FREE AND VOLUNTARY ACT FO	IE IS AFFIXED TO THE FOREGOING		
ON THIS DAY OF		Signature Signature Octe: Expiration Date: STATEVENT OF F	ESPONSIBILITY the document herein to be
_ DAY OF, 2015 BY 1	THE CITY COUNCIL OF WATERLOO.	authenticated by my and I hereby disclaim drawings, specification documents or instrum	sedi is restricted to this sheet, any responsibility for all other s, estimates, reports or other ents rescling to or intended to her port of the architectural.
OF, 2017		' PLAT	ERILOO DUNTY
ED ON THE PROPOSED IMPROVEMENTS AND OF SURFACE WATERS WILL NOT BE CHAN INARY SUBDIVISION PLAT. IF, DURING COL PER WILL IN THE FINAL DESIGN OF THE II F SUCH SURFACE WATERS INTO PUBLIC AI S.	GED BY THE CONSTRUCTION OF NSTRUCTION, ANY SURFACE WATER MPROVEMENT PLANS MAKE	PRELIMINARY PLAT	CITY OF WATERLOC MONROE COUNTY ILLINOIS
ARY PLATTED PART OF THE SOUTH HALF O		E	PRQLECT:
ST QUARTER OF SECTION 26, TOWNSHIP 2 ILLINGIS, MONROE COUNTY, ILLINGIS AND ED WITHIN THIS PLAT IS LOCATED WITHIN LOOD INSURANCE RATE MAP NO 1705090C PROPERTY ENCOMPASSED BY THIS PLAT IS	THE RESULT IS SHOWN HEREON. ZONE "C" AS DELINEATED BY THE D75D, EFFECTIVE DATE MARCH 17,		DESCRIPTION
		CESIGNED BY: CHECKED	
	IT IS NOT WARRANTED THAT THIS PLAT CONTAINS COMPLETE INFORMATION RECARDING CEDICATIONS, EXSENSITI RESERVATIONS, RIGHTS OF WAY, BUILDING LINES, AND OTHER EXCUMBRACES, FOR COMPLETE INFORMATION, A TITLE OPINION OR COMMITMENT FOR TITLE INSURANCE STOLUDE BE OGTAINATED.	BY: APPROVED BY: PHCJECT NUMBER D0114059 NUMBER D0114059	

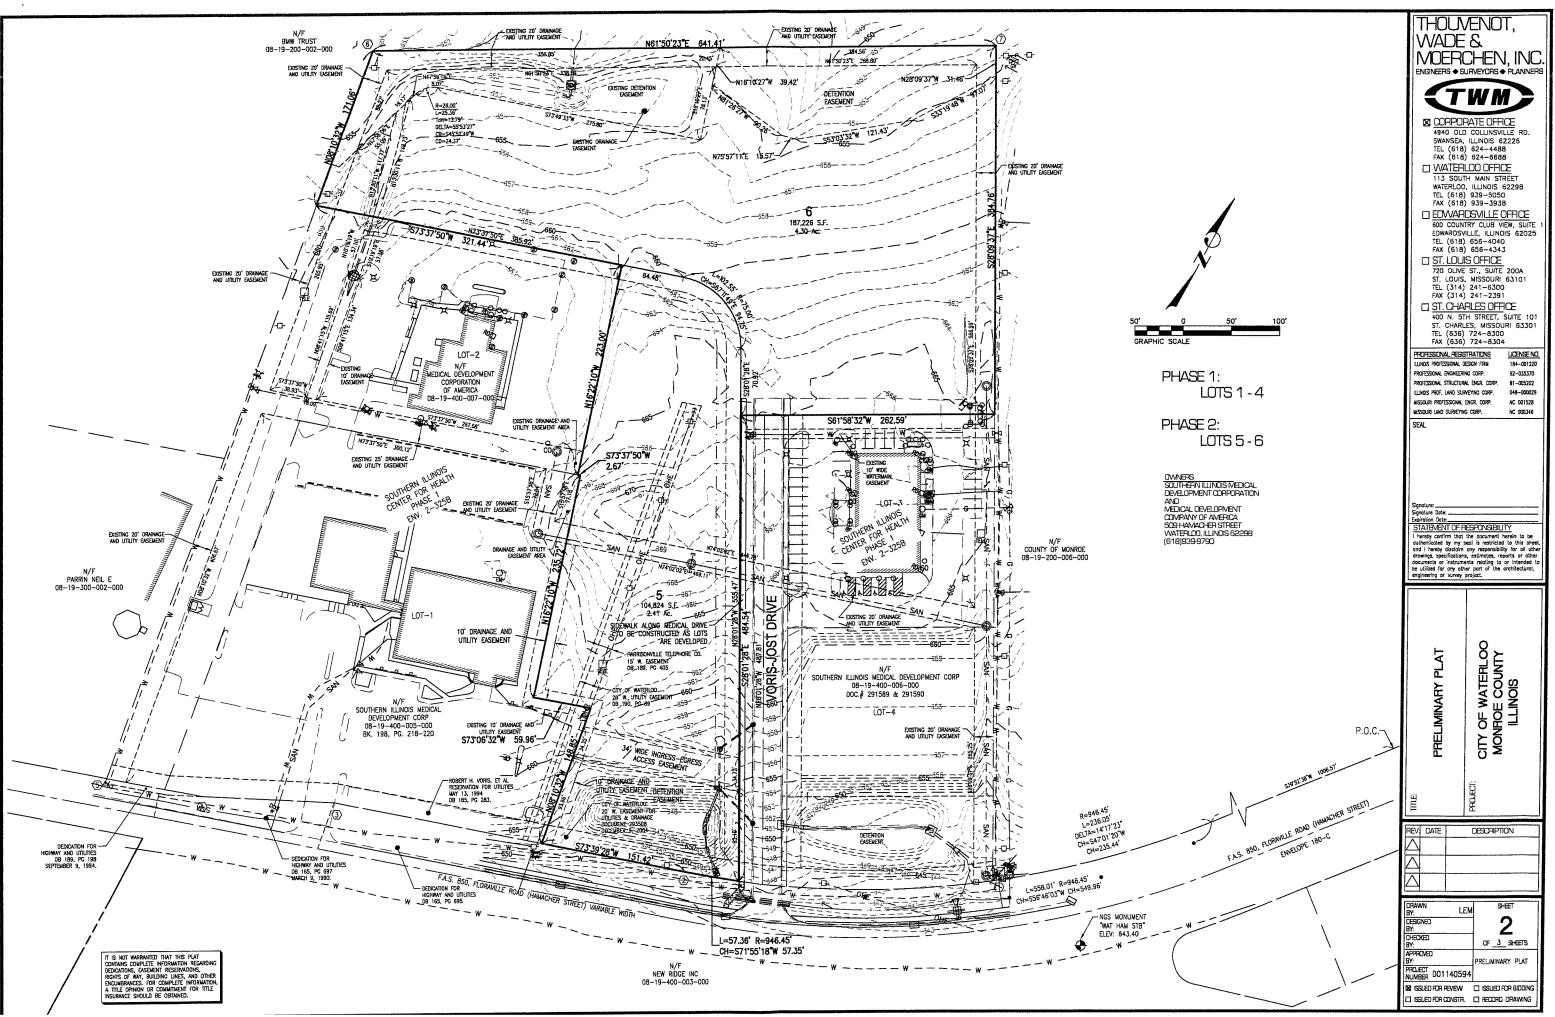

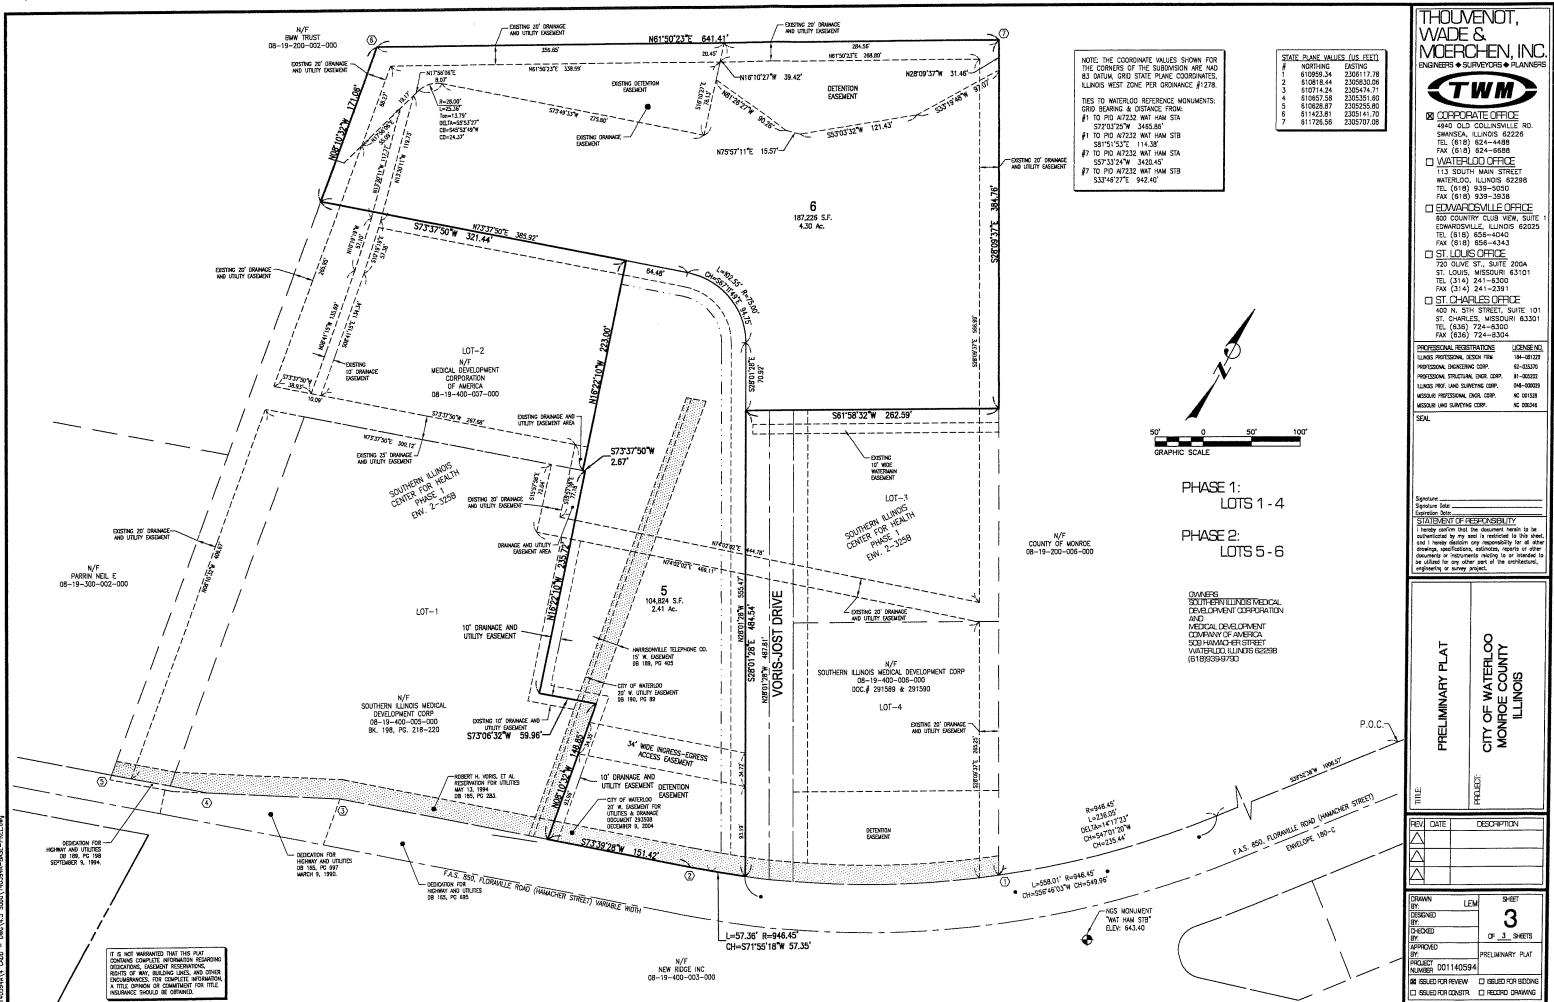

40594A\4 CADD - DWC\4.5 Subd\140594A-BASE-PREL

AGENDA REQUEST

(Submit by 12:00 p.m. on Wednesday before the meeting date requested.)

1. Request is made for placement on the agenda for meeting to be held on: October 16, 2017 (Date) 2. Description of matter to be placed on agenda: Consideration and Action on Approval of the Final Plat for Southern Illinois Center for Health Phase 2. 3. Relief or action to be requested: Approval. 4. Submittal date: 10-11-17 Submitted by: Jim Nagel, Subdivision & Zoning Administrator DISPOSITION 5. Matter to be placed on agenda for meeting date requested. Matter to be placed on agenda for meeting to be held on

Matter referred to

Mayor

THIS IS TO CERTIFY THAT WE HAVE FINAL PLATTED PART OF US SURVEY 720, CLAIM 516, TOWNSHIP 2 SOUTH, RANCE 9 WEST, OF THE THIRD PRINCIPAL MERIDIAN, CITY OF WATERLOO, MONROE COUNTY, ILLINOIS AND THE RESULT IS SHOWN HEREON. I FURTHER CERTIFY THAT THE PARCEL INCLUDED WITHIN THIS PLAT IS LOCATED WITHIN ZONE "C" AS DELINEATED BY THE FEDERAL EMERGENCY MANAGEMENT AGENCY FLOOD INSURANCE RATE MAP NO 1705090075E, EFFECTIVE DATE MARCH 17, 2003. NO GUARANTEE IS IMPLIED THAT THE PROPERTY ENCOMPASSED BY THIS PLAT IS NOT SUBJECT TO FLOODING.

THOUVENOT, WADE & MOERCHEN, INC.

TRACY E HAWANN, PLS # 035-003570

WE, SOUTHERN ILLINDIS MEDICAL DEVELOPMENT CORPORATION, OWNER IN FEE OF THE PROPERTY ENGRACED WITHIN THIS FINAL PLAT, HEREBY STATE THAT THIS PLAT IS OUR FREE AND VOLUNTARY ACT AND THAT IT IS OUR INTENTION TO DEDICATE TO PUBLIC USE FOREVER THE STREETS AND DRAINAGE EASEMENTS SHOWN HEREON AND TO DEDICATE AND RESERVE TO THE PUBLIC ANY RIGHT OF WAY LYING ALONG ANY PUBLIC ROAD BULACENT TO THE BOULDANDRIES OF THE PLAT. IT IS ALSO OUR INTENTION TO DEDICATE THE EASEMENTS SHOWN HEREON FOR THE CONSTRUCTION AND MAINTENANCE OF MUNICIPAL AND PUBLIC UTILITY SERVICES. THE BUILDING LINES SHOWN HEREON WILL BE REFERRED TO IN UNIT DIDIED COMPONINGES OF LITE IN THE CURRENCE. ALL FUTURE CONVEYANCES OF LOTS IN THIS SUBDIVISION.

IN WITNESS WHEREOF, WE HAVE HEREUNTO SET MY HAND ON THIS _____ DAY OF _____ 2017

SOUTHERN ILLINOIS MEDICAL DEVELOPMENT CORPORATION

STATE OF ILLINOIS

COUNTY OF MONROE

I, THE UNDERSIGNED, A NOTARY PUBLIC IN AND FOR THE STATE AND COUNTY AFORESAID, DO HEREBY CERTIFY THAT ________ PERSONALLY KNOWN TO ME AND WHOSE NAME IS AFFIXED TO THE FOREGOING CERTIFICATE, DID AFFIX HIS SIGNATURE THERETO AS HIS FREE AND VOLUNTARY ACT FOR THE USES AND PURPOSES HEREIN SET FORTH.

GIVEN UNDER MY HAND AND NOTARIAL SEAL ON THIS _____ DAY OF _____, 2017.

NOTARY PUBLIC

WE, MEDICAL DEVELOPMENT COMPANY OF AMERICA, OWNER IN FEE OF THE PROPERTY EMBRACED WITHIN THIS FINAL PLAT, HEREBY STATE THAT THIS PLAT IS OUR FREE AND VOLUNTARY ACT AND THAT IT IS OUR INTENTION TO DEDICATE TO PUBLIC USE FOREVER THE STREETS AND DRAINAGE EASEMENTS SHOWN HEREON AND TO DEDICATE AND RESERVE TO THE PUBLIC ANY RIGHT OF WAY LYING ALONG ANY PUBLIC ROAD ADJACENT TO THE BOUNDARIES OF THE FLAT. IT IS ALSO OUR INTENTION TO DEDICATE THE EASEMENTS SHOWN HEREON FOR THE CONSTRUCTION AND MAINTENANCE OF MUNICIPAL AND PUBLIC UTILITY SERVICES. THE BUILDING LINES SHOWN HEREON WILL BE REFERRED TO IN ALL FUTURE CONVEYANCES OF LOTS IN THIS SUBDIMISION.

IN WITNESS WHEREOF, WE HAVE HEREUNTO SET MY HAND ON THIS _____ DAY OF _____ . 2017.

MEDICAL DEVELOPMENT COMPANY OF AMERICA

STATE OF HUNDIS

COUNTY OF MONROE

I, THE UNDERSIGNED, A NOTARY PUBLIC IN AND FOR THE STATE AND COUNTY AFORESAID, DO HEREBY CERTIFY THAT , PERSONALLY KNOWN TO ME AND WHOSE NAME IS AFFIXED TO THE FOREGOING CERTIFICATE, DID AFFIX HIS SIGNATURE THERETO AS HIS FREE AND VOLUNTARY ACT FOR THE USES AND PURPOSES HEREIN SET FORTH.

GIVEN UNDER MY HAND AND NOTARIAL SEAL ON THIS _____ DAY OF _____ . 2017.

NOTARY PUBLIC

CITY CLERK MAYOR

CITY CLERK

APPROVED AND ACCEPTED THIS _____ DAY OF _____ ____ 2017

911 COORDINATOR - MONROE COUNTY, ILLINOIS

I, THE UNDERSIGNED COUNTY CLERK OF MONROE COUNTY, ILLINOIS, DO HEREBY CERTIFY THAT I HAVE EXAMINED THE ACCOMPANYING PLAT AND THAT I HAVE SEARCHED THE RECORDS OF MY OFFICE TO ASCERTAIN WHETHER ALL REDEEMABLE SALES FOR UNPAID TAXES OR SPECIAL ASSESSMENTS HAVE BEEN PAID AS REQUIRED BY THE STATUTES UPON ALL OF THE PROPERTY EMBRACED WITHIN THIS PLAT, AND I HEREBY CERTIFY THAT I FIND NO REASONABLE TAX SALE OR UNPAID FORFEITED TAXES AGAINST ANY OF THE REAL ESTATE EMBRACED IN THIS PLAT AND I HEREBY APPROVE THE SAME FOR ASSESSMENT PURPOSES.

IN WITNESS WHEREOF, I HAVE HEREUNTO SET MY HAND AND SEAL OF MY OFFICE ON THIS ______ DAY OF _____

COUNTY CLERK

DRAINAGE REPORT

CERTIFICATION BY THE OWNERS AND OWNER'S ENGINEER ACKNOWLEDGING THAT TO THE BEST OF THEIR KNOWLEDGE AND BELIEF THE DRAINAGE OF SURFACE WATERS WILL NOT BE CHANGED BY THE CONSTRUCTION OF SUCH SUBDIVISION OR ANY PART THEREOF, OR, THAT IF SUCH SURFACE WATER DRAINAGE WILL BE CHANGED, REASONABLE PROVISION HAS BEEN WADE FOR COLLECTION AND DIVERSION OF SUCH SURFACE WATERS INTO PUBLIC AREAS, OR DRAINS WHICH THE SUBDIVIDER HAS A RIGHT TO USE, AND THAT SUCH SURFACE WATERS WILL BE CHANGED FOR THE AS A RIGHT ESS ON AS TO REDUCES THE LIKELIHOOD OF DAMAGE TO THE ADJOINING PROPERTY BECAUSE OF THE CONSTRUCTION OF THE SUBDIVISION.

OWNER


CRAIG D. BRAUER PE # 062-047294 DATE SEALED LICENSE EXPIRES: 11/30/17

PART OF U.S. SURVEY 720, CLAIM 516, TOWNSHIP 2 SOUTH, RANGE 9 WEST, OF THE THIRD PRINCIPAL MERIDAN, CITY OF WATERLOO, MONROE COUNTY, ILLINOIS AUGUST 15, 2017

FINAL PLATFOR

SOUTHERN ILLINOIS CENTER FOR HEALTH

PHASE 2

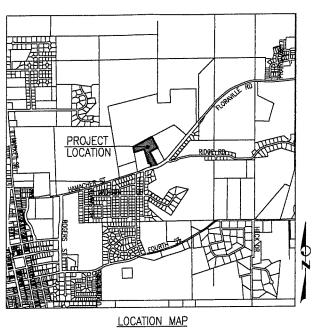

OWNERS SOUTHERN ILLINOIS MEDICAL DEVELOPMENT CORPORATION MEDICAL DEVELOPMENT COMPANY OF AMERICA 509 HAMACHER STREET WATERLOO, ILLINOIS 62298 (618) 939-9790

CIVIL ENGINEER/LAND SURVEYOR THOUVENOT, WADE & MOERCHEN, INC. 4940 OLD COLLINSVILLE ROAD SWANSEA, ILLINOIS 62226 (618) 624-4488

IRON PINS SET AT ALL LOT CORNERS AND ENDS OF CURVES UNLESS OTHERWISE NOTED, PINS NOT SET AT TIME OF PLATTING WILL BE SET AFTER COMPLETION OF CONSTRUCTION AND AN AFFIDAVIT WILL BE FILED PER ILLINOIS SURVEY STANDARDS.

ALL EASEMENTS SHOWN ARE FOR DRAINAGE AND UTILITY, EXCEPT WHERE NOTED OTHERWISE.

NOTES:

STRUCTURE ELEVATION RESTRICTIONS RESPONSIBILITY FOR CONFORMING TO THE FOLLOWING REQUIREMENTS SHALL LIE WITH THE BUILDER OF ANY STRUCTURE. ANY AND ALL STRUCTURE(S) CONSTRUCTED IN THIS DEVELOPMENT SHALL BE ELEVATED IN SUCH A MANNER SO AS TO ENSURE THAT THE LOWEST FLOOR ELEVATION, AND/OR ELEVATION OF ANY OPENING TO THE STRUCTURE'S EXTERIOR; SUCH AS, BASEMENT WINDOWS, UTLITY DUCT OPENINGS, ETC.; IS AT LEAST ONE AND ONE-HALF (1.5) FEET ABOVE THE STRUCT CENTER LINE ELEVATION MESSURED AT THE CENTER OF THE LOT FRONTAGE. CARAGE FLOORS SHALL BE A MINIMUM OF ONE (1) FOOT ABOVE THE STREET CENTER LINE ELEVATION MEASURED AT THE CENTER OF THE LOT FRONTAGE. FOR LOTS WITH WULTIPLE STREET FRONTAGES, THE STREET WITH THE HIGHEST CENTER WIT CO DETEND. SHALL COMENN. LINE FLEVATION SHALL GOVERN.

IF SAID LOT IS LOCATED ADJACENT TO A STREET WITH A LOW POINT (SAG) VERTICAL CURVE OR A STREET WITH DRAINAGE COLLECTION STRUCTURES THAT COULD - IN SAND LUT IS LUCATED ADJACENT TO A STREET WITH A COMPOSITION CONTROL ON A STREET WITH A COMPOSITION AND/OR ELEVATION AT OPENING TO THE CAUSE CONFINEMENT AND PONDING OF STORM WATER DUE TO TOPOGRAPHIC CONDITIONS, THE LOWEST FLOOR ELEVATION AND/OR ELEVATION OF THE STRUCTURES EXTERIOR, BASEMENT WINDOWS, UTLITY DUCT OPENINGS, ETC.; SHALL BE A MINIMUM OF TWO (2) FEET ABOVE THE LOW POINT CENTER LINE ELEVATION CATAGE ELEVATION AND/OR ELEVATION AND/OR ELEVATION CATAGE ELEVATION AND/OR ELEVATION AND/

FRONTAGE - ALL DRIVEWAYS SHALL BE A MINIMUM OF SIX (6) INCHES ABOVE THE STREET CENTER LINE ELEVATION, MEASURED AT THE PROPERTY LINE. - ANY BUILDER PROPOSING TO CONSTRUCT MY STRUCTURE ON A LOT THAT ENCOMPASSES OR COULD POTENTIALLY BE AFFECTED BY NEARBY STORM WATER RETENTION OR DETENTION PONDS, STORM WATER STRUCTURES, AND/OR STORM WATER CONDUITS THAT COLLECT SURFACE WATER OR DISCHARGE SURFACE WATER TO THE GROUND SURFACE, SHALL RETAIN AN ENGINEER TO ESTABLISH STRUCTURE ELEVATIONS. - SHOULD IT BE DIFFICULT TO MEET THESE MINIMUM REQUIREMENTS, OR SHOULD A WALKOUT BASEMENT, PARTIALLY EXPOSED BASEMENT, OR OTHER STRUCTURE TYPE THAT DOES NOT CONFORM TO THIS CRITERION BE PROPOSED FOR THIS DEVELOPMENT, THE LOT OWNER SHALL RETAIN AN ENGINEER TO DETERMINE MINIMUM ELEVATIONS AND/OR GRADING TO LIMIT DAMAGE FROM STORM WATER, TYM, INC. AND THEIR AGENTS SHALL NOT BE LABLE FOR STORM WATER RESULTING FROM FAILURE TO COMPLY WITH THIS CRITERIA, OR FROM ANY STORM WATER TO AMAGE DIET TO CONSIST OR STRUCTURES, COLLAPSING OR DEFORMATION OF STORM SEVER CONDUTS OR STRUCTURES, IMPROPER CONSTRUCTION, DISCHARGES FROM DOWNSPOUTS OR SUMP PUMP DISCHARGES, OR THE PLACEMENT OF EITHER MAN-MADE OR NATURAL RESTRICTIONS IN THE STORM WATER STSTEM, REGARDLESS OF WHETHER SAD SYSTEM IS NATURAL OR MAN-MADE.

ZONING CLASSIFICATION: B-3

OTHER SURVEYOR'S NOTES:

1. EXCEPT AS SPECIFICALLY STATED OR SHOWN ON THIS PLAT, THIS SURVEY DOES NOT PURPORT TO REFLECT ANY OF THE FOLLOWING WHICH MAY BE APPLICABLE TO THE SUBJECT REAL ESTATE: EASEMENTS, BUILDING SETBACK LINES; RESTRICTIVE COVENANTS; SUBDINSION RESTRICTIONS; ZONING OR OTHER LAND-USE REGULATIONS; AND ANY OTHER ACTS WHICH AN ACCURATE AND CURRENT TITLE SEARCH MAY DISCLOSE.

- 2. ONLY THE RECORD DOCUMENTS NOTED HEREON WERE PROVIDED TO OR DISCOVERED BY SURVEYOR.
- 3. THERE MAY BE STRUCTURES AND IMPROVEMENTS LOCATED ON THE TRACT WHICH ARE NOT SHOWN HEREON.
- NO STATEMENT IS MADE CONCERNING SUBSURFACE CONDITIONS, OR THE EXISTENCE OR NONEXISTENCE OF UNDERGROUND OR OVERHEAD CONTAINERS OR FACILITIES *. TO STATEMENT IS MORE CONCLUMING SOCIECTION OF THIS TRACT. ENVIRONMENTAL AND SUBSURFACE CONDITIONS WERE NOT EXAMINED AS A PART OF THIS SURVEY.

5. UNDERGROUND UTILITIES MAY EXIST WITHIN THE LIMITS OF THIS TRACT. THE LOCATION OF THESE FACILITIES WAS NOT WITHIN THE SCOPE OF WORK TO BE ACCOMPUSHED BY THE SURVEYOR.

REGINNING

FROM SAID POINT OF BEGINNING; THENCE CONTINUING ON SAID NORTHWESTERLY RIGHT OF WAY LINE 57.35 FEET ON A CURVE TO THE RIGHT HAVING A RADIUS OF 946.45 FEET, THE CHORD OF SAID CURVE BEARS SOUTH 71 DEGREES 55 MINUTE 18 SECONDS WEST, 57.35 FEET; THENCE SOUTH 73 DEGREES 39 MINUTES 28 SECONDS WEST, 151.42 FEET TO THE EAST CORNER OF LOT 1 OF THE SOUTHERN ILLINOIS CENTER FOR HEALTH PHASE 1, RECORDED IN ENVELOPE 2–325B IN THE MONROE COUNTY RECORDS; THENCE LEAVING SAID NORTH RIGHT OF WAY LINE AND CONTINUING ALONG THE NORTHEASTERLY LINE OF LOT 1 AND LOT 2 OF SAID SOUTHERN ILLINOIS CENTER FOR HEALTH PHASE 1 THE FOLLOWING FIVE (5) COURSES AND DISTANCES: 1.) NORTH 08 DEGREES 10 MINUTES 32 SECONDS WEST, 148.85 FEET; 2.) SOUTH 73 DEGREES 06 MINUTES 32 SECONDS WEST, 3.) NORTH 16 DEGREES 22 MINUTES 10 SECONDS WEST, 14.9 SOUTH 148.85 FEET; 2.) SOUTH 73 DEGREES 06 MINUTES 32 SECONDS WEST, 59.96 FEET; 3.) NORTH 16 DEGREES 22 MINUTES 10 SECONDS WEST, 235.72 FEET; 4.) SOUTH 73 DEGREES 37 MINUTES 50 SECONDS WEST, 2.67 FEET; 5.) NORTH 16 DEGREES 22 MINUTES 10 SECONDS WEST, 223.00 FEET 10 THE NORTH-ASTELY CORNER OF SAID LOT 2; THENCE ALONG THE NORTH-WESTERLY LINE OF SAID LOT 2, SOUTH 73 DEGREES 37 MINUTES 50 SECONDS WEST, 321.44 FEET TO THE NORTH-WESTERLY CORNER OF SAID LOT 2, BEING ON THE WESTERLY LINE OF A TRACT OF LAND DESCRIBED IN THE MONROE COUNTY RECORDER'S OFFICE IN 0 EED BOOK 198 ON PAGE 218; THENCE NORTH 08 DEGREES 10 MINUTES 32 SECONDS WEST ON SAID WESTERLY LINE AND IT'S NORTH-RELY EXTENSION, 171.06 FEET; THENCE NORTH 61 DEGREES 50 MINUTES 37 SECONDS EAST, 364.76 FEET TO THE NORTH-RELY CORNER OF LOT 3 OF SAID SOUTHERN LLINDIS CENTER FOR HEALTH PHASE 1; THENCE ALONG THE NORTH-WESTERLY LINE OF SAID LOT 3, SOUTH 61 DEGREES 58 MINUTES 32 SECONDS WEST, 282 SECONDS EAST, 364.76 FEET TO THE NORTH-RELY CORNER OF LOT 3 OF SAID SOUTHERN LLINDIS CENTER FOR HEALTH PHASE 1; THENCE ALONG THE NORTH-WESTERLY LINE OF SAID LOT 3, SOUTH 61 DEGREES 58 MINUTES 32 SECONDS WEST, 282 SECONDS SAID SOUTH-WESTERLY RIGHT OF WAY LINE OF VORIS-JOST DRIVE; THENCE ALONG SAID SOUTH-WESTERLY RIGHT OF WAY LINE SOUTH 28 DEGREES 01 MINUTES 28 SECONDS EAST, 484.54 FEET TO THE POINT OF BEGINNING.

LEG	SEND
•	IRON PIPE SET (1"X24") (OR TO BE SET)
0	iron pin/pipe found
Δ	OLD STONE FOUND
	CONCRETE MON. SET (4"x4"x24")
	CONCRETE MONUMENT FOUND
	SECTION LINE
	PROPERTY LINE
	PROPOSED EASEMENT
	SURVEYED PROPERTY
- <u></u> Z	SAME OWNERSHIP
	Concrete Mon. Set (4"x4"x24") Concrete Monument Found Section Line Property Line Proposed Easement Surveyed Property

SCHOOL DISTRICT: WATERLOO COMMUNITY UNIT SCHOOL DISTRICT 5

AREA SUMMARY TOTAL AREA = 6.71 ACRES

BOUNDARY DESCRIPTION

PART OF TAX LOT 2 IN U.S. SURVEY 720, CLAIM 516, TOWNSHIP 2 SOUTH, RANGE 9 WEST OF THE THIRD PRINCIPAL MERIDIAN, MONROE COUNTY, ILLINOIS BEING MORE PARTICULARLY DESCRIBED AS FOLLOWS:


COMMENCING AT THE INTERSECTION OF THE NORTHWEST RIGHT OF WAY LINE OF HAMACHER STREET, 100 FEET WIDE, AS SHOWN BY RIGHT OF WAY PLAT RECORDED IN ENVELOPE 180-C IN THE MONROE COUNTY RECORDS, WITH THE CENTERLINE OF EAGLE COURT AS SHOWN BY PLAT OF EAST RIGEC 7TH ADDITION RECORDED IN ENVELOPE 2-6-A; THENCE SOUTH 39 DEGREES 52 MINUTES 38 SECONDS WEST ENVELOPE 2-6-A; THENCE SOUTH 39 DEGREES 52 MINUTES 36 SECONDS WEST 20NE), (BASED ON GRID NORTH, ILLINOIS STATE PLANE COORDINATE SYSTEM, WEST ZONE), ON SAID NORTHWESTERLY RIGHT OF WAY LINE OF HAMACHER STREET, 1,006.57 FEET; THENCE ON SAID NORTHWESTERLY RIGHT OF WAY LINE 558.01 FEET ON A CURVE TO THE RIGHT HAVING A RADIUS OF 946.45 FEET, THE CHORD OF SAID CURVE BEARS SOUTH 56 DEGREES 46 MINUTE 03 SECONDS WEST, 549.96 FEET TO THE POINT OF OF CONTINUES.

SAID PARCEL CONTAINS 6.71 ACRES, MORE OR LESS,

SUBJECT TO EASEMENTS, CONDITIONS, AND RESTRICTIONS OF RECORD

	ENOT,
	CHEN, INC.
4	WM
TEL (618)	ILLINOIS 62226 624-4488
	00 OFFICE
	ILLINOIS 62298
TEL (618) FAX (618)	
	RY CLUB VIEW, SUITE 1 LLE, ILLINOIS 62025
TEL (618) FAX (618)	656-4040 656-4343
TI ST. LOU	SOFFICE
ST. LOUIS, TEL (314)	MISSOURI 63101 241-6300
ST. CHAI	241-2391 RLES OFFICE
ST. CHARU	H STREET, SUITE 101 ES, MISSOURI 63301
TEL (636) FAX (636)	7248304
PROFESSIONAL REGIS	SIGN FIRM 184-001220
Professional Engineerin Professional Structura	l, ENGR. CORP. 81-005202
ILLINOIS PROF. UND SUR MISSOURI PROFESSIONAL I MISSOURI UND SURVEYING	DAGR. CORP. NC 001528
SEAL	CORP. NC OGUS46
Signature:	
Signature Cate: Expiration Date: STATEMENT OF R	ESPONSENTY
I hereby confirm that authenticated by my s	the document herein to be eal is restricted to this sheet, any responsibility for all other
drowings, specifications documents or instrume be utilized for any ath	, estimates, reports or other nts relating to ar intended to er part of the architectural, project.
	project.
	0
	ŏ۲
Y	ITERI S OUN
- PLA	WATEH E COUN NOIS
NAL PLA.	DF WATER! Toe coun Illinois
FINAL PLAT	iy of waterlo Ionroe county Illinois
FINAL PLA	CITY OF WATEHL MONROE COUNT ILLINOIS
FINAL PLA	₽Ă
L.	₽Ă
TILE FINAL PLAT	PROLECT: CITY OF WATER! MONROE COUN ILLINOIS
	₽Ă
U .	
U	

IT IS NOT WARRANTED THAT THIS PLAT CONTAINS COMPLETE INFORMATION REGARDING DEDICATIONS, FASEMENT RESERVATIONS, RIGHTS OF WAY, BUILDING LINES, AND OTHER ENCUMBRANCES. FOR COMPLETE INFORMATION, A TITLE OPINION OR COMMITMENT FOR TITLE INSURANCE SHOULD BE OBTAINED.

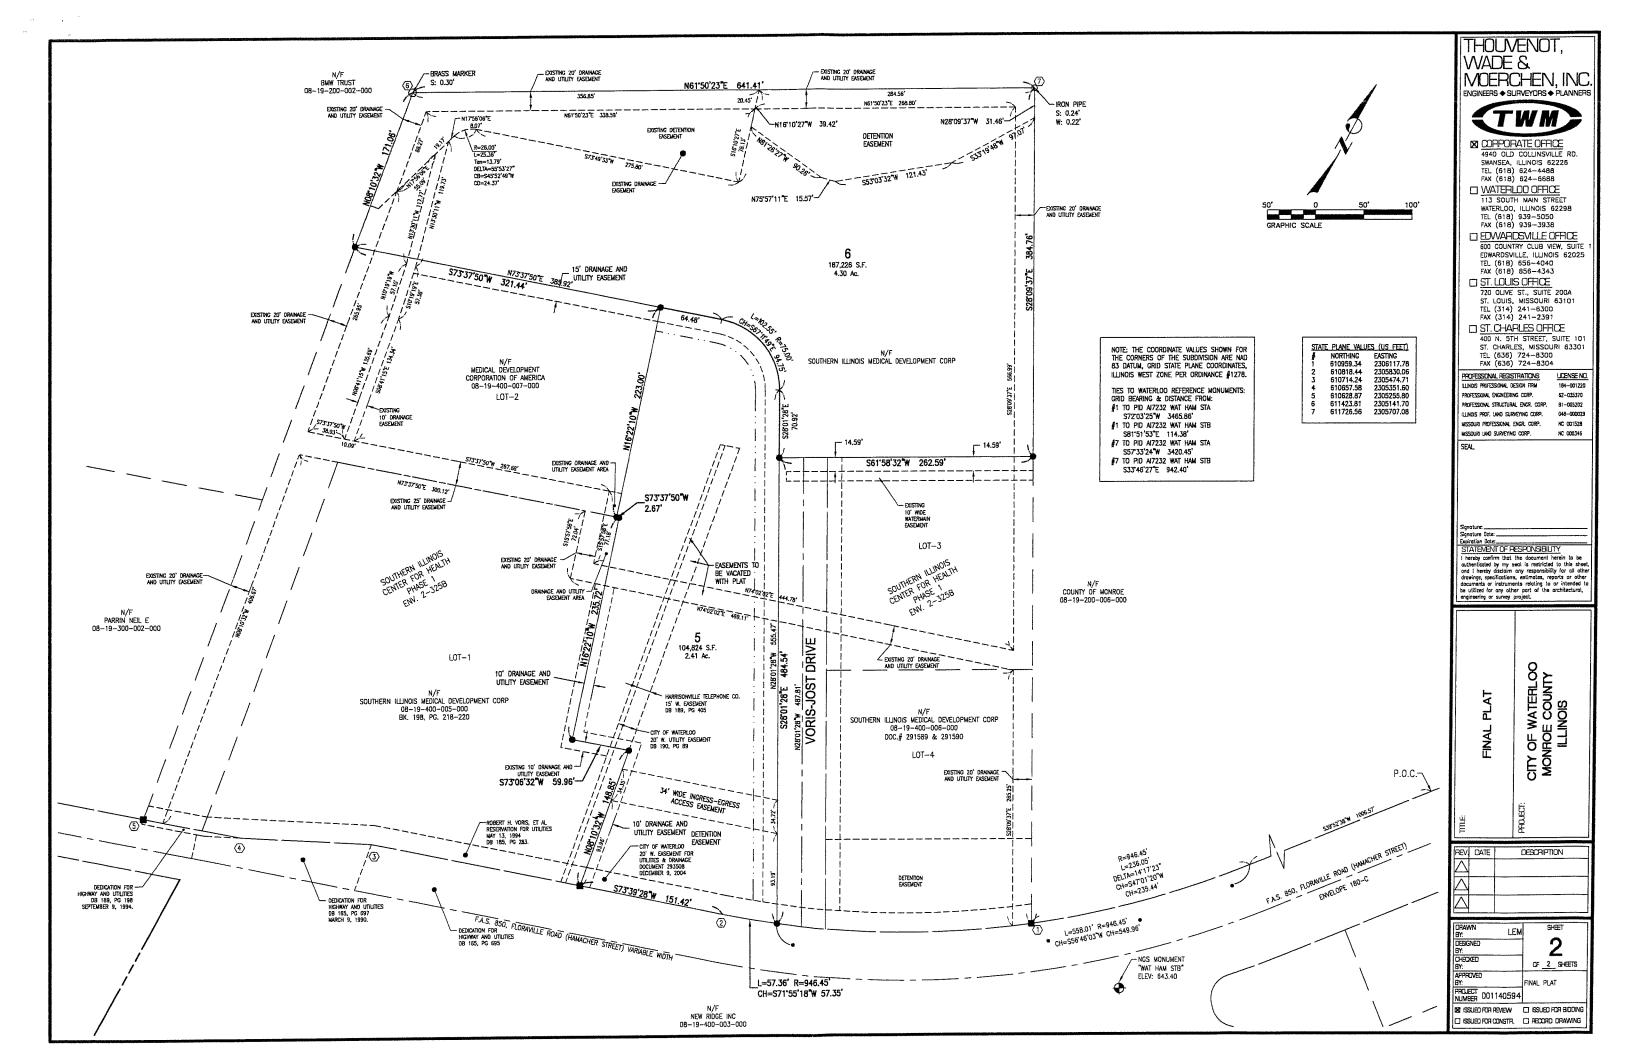

AGENDA REQUEST

(Submit by 12:00 p.m. on Wednesday before the meeting date requested.)

- 1. Request is made for placement on the agenda for meeting to be held on: October 16, 2017
- Description of matter to be placed on agenda:
 <u>Consideration and Action on Approval of Executive Session for the Semi-Annual</u> Review of Executive Session Minutes as per 5 ILCS 120/2(c)(21).

3. Relief or action to be requested: Executive Session.

4. Submittal date: 10-10-17

Submitted by: Barbara Pace, City Clerk

DISPOSITION

5. _____ Matter to be placed on agenda for meeting date requested.

Matter to be placed on agenda for meeting to be held on

_____ Matter referred to

Mayor